



- Site Boundary
- Site Infrastructure
 - BESS
 - Temporary Construction Compound
 - OM Building
 - TSO Substation
 - Customer Substation
 - PV Module
 - Transformers
 - Hedgerow
 - Internal Access Track
 - Power Conversion
 - Storage Container
 - Tesla Megapack
 - Fence




SCALE: See Scale Bar	VERSION: A01
SIZE: A3	DRAWN: JS
PROJECT: 0733745	CHECKED: JH
DATE: 5/28/2025	APPROVED: RO

Springfield Solar Farm and BESS
Figure 3.1
Site Layout Plan

 


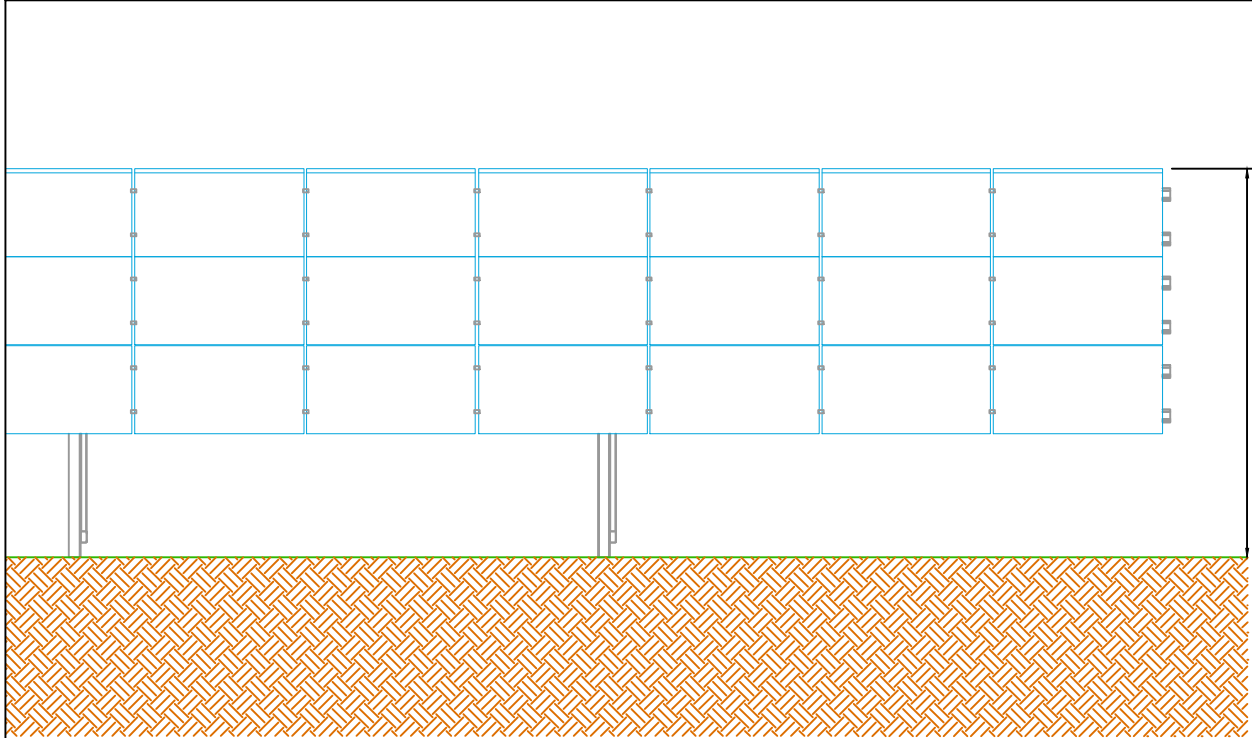


FRONT VIEW

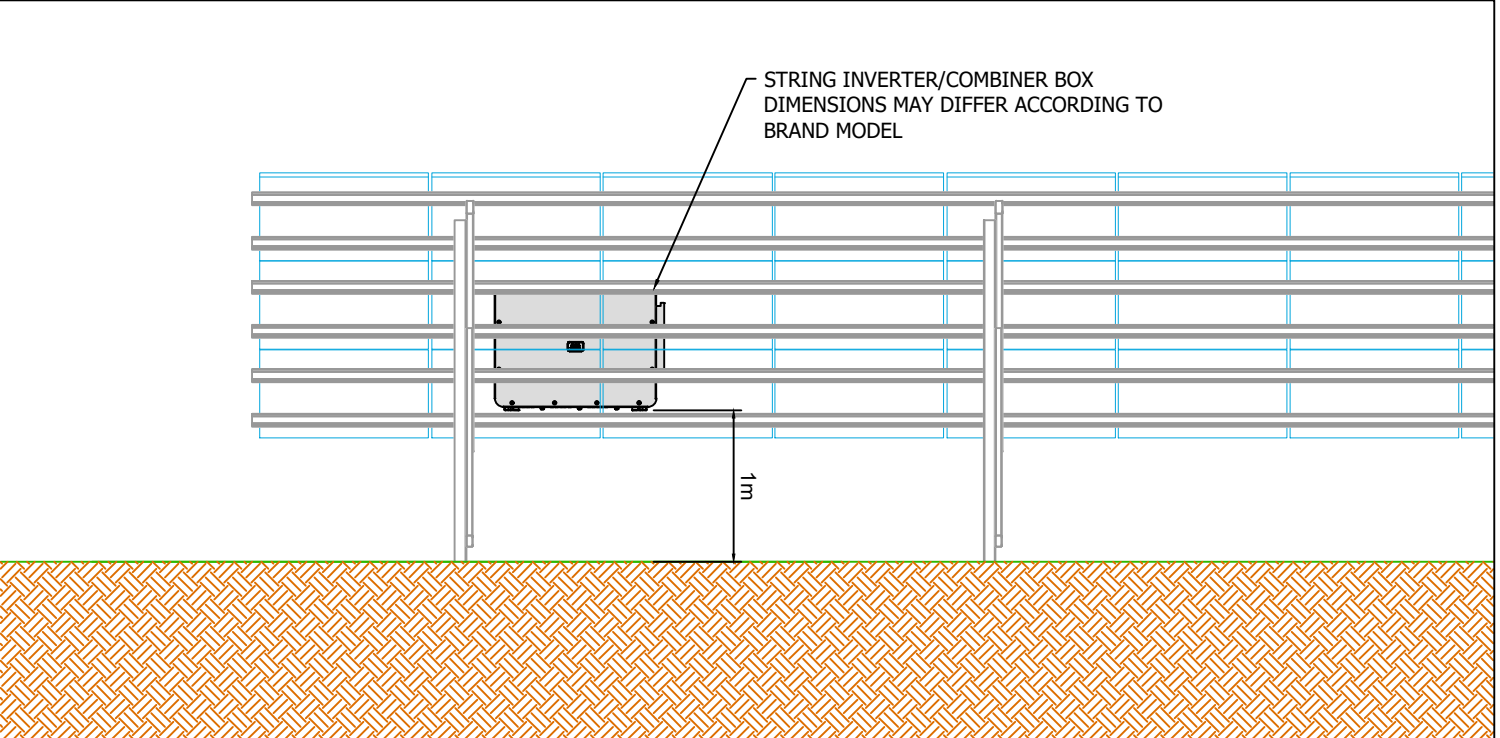


REAR VIEW

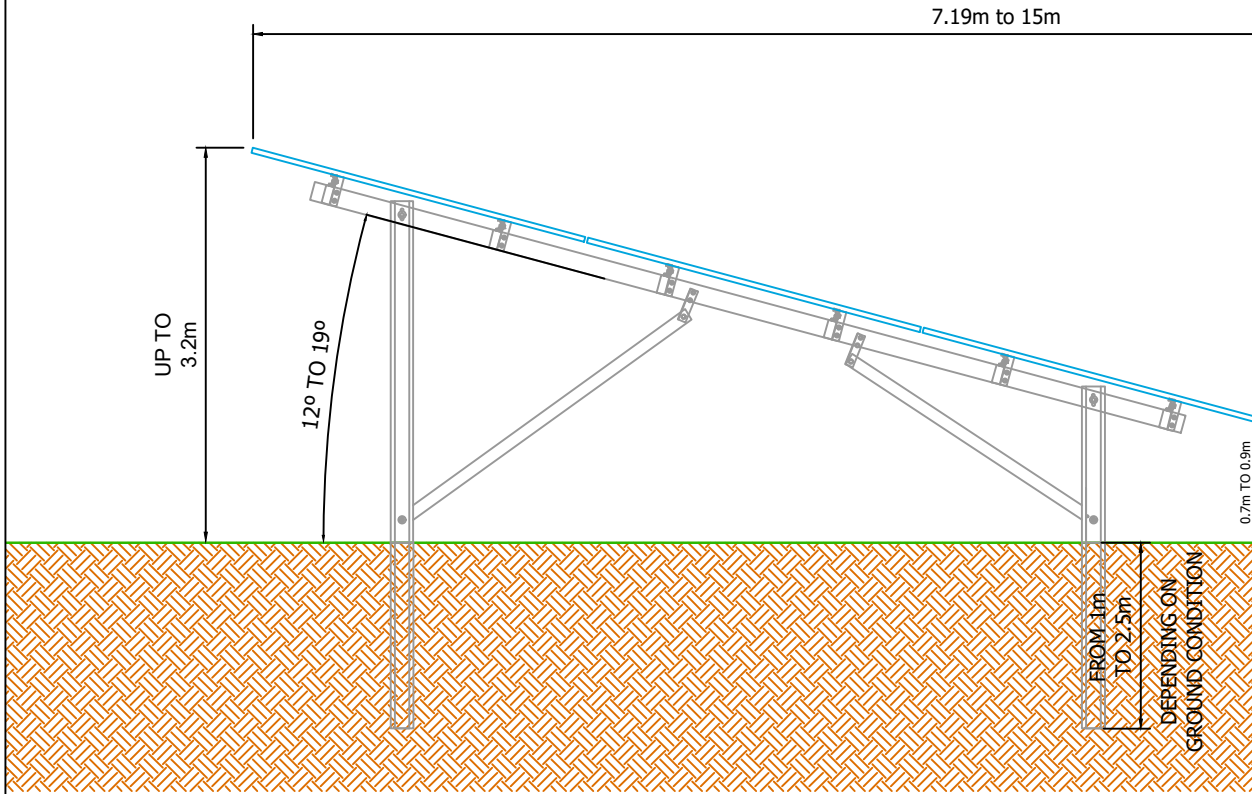

STRING INVERTER/COMBINER BOX

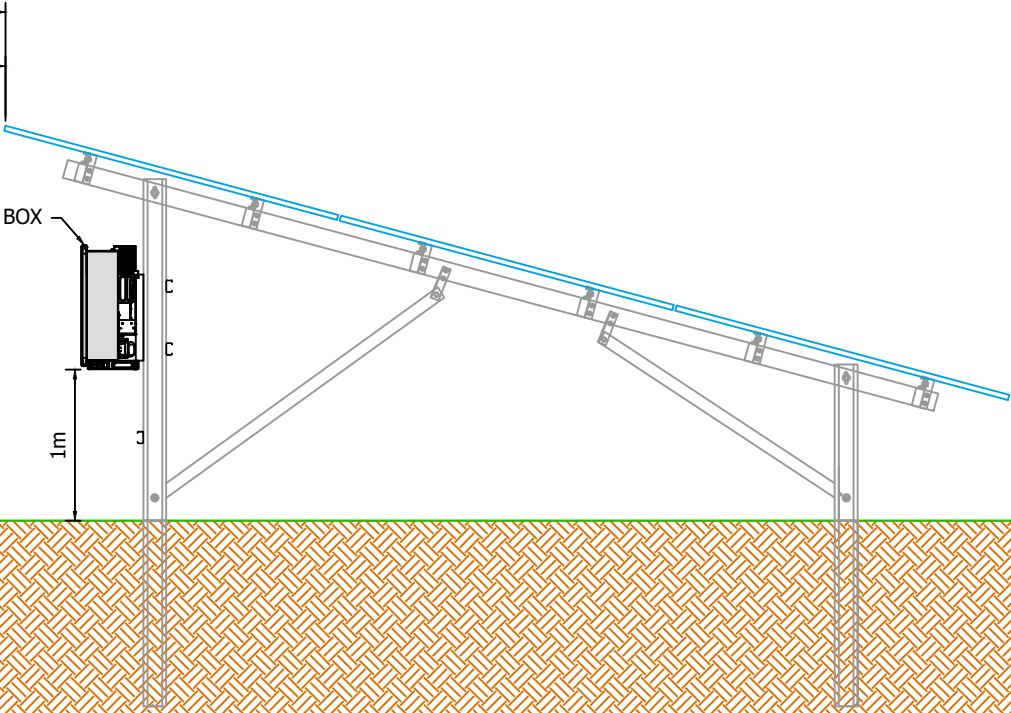

SIDE VIEW

 

Rev.	Date	Description	By	Chk

PROJECT TITLE:
**SPRINGFIELD SOLAR
BESS EIAR**






CLIENT:

DRAWING TITLE:
**FIGURE 3.2
PV STRUCTURE
DETAILS**

DESIGNED: -	DRAWN: SM	APPROVED: RC	THIS DOCUMENT HAS BEEN PREPARED IN ACCORDANCE WITH THE SCOPE OF ERM'S APPOINTMENT WITH ITS CLIENT AND IS SUBJECT TO THE TERMS OF THAT APPOINTMENT. ERM ACCEPTS NO LIABILITY FOR ANY USE OF THIS DOCUMENT OTHER THAN BY ITS CLIENT AND ONLY FOR THE PURPOSES FOR WHICH IT WAS PREPARED AND PROVIDED
INTERNAL PROJECT NUMBER: 0733745			
SCALE @ A3: 1 : 50	APPROVED DATE: 12.03.25	DRAWING NUMBER: DR_P_0008	
Environmental Resources Management			








Y:\CAD\0793745_Springfield\01-Drawings\BESS EIA\0793745_DR_P_0004 - Battery Container Details.dwg

 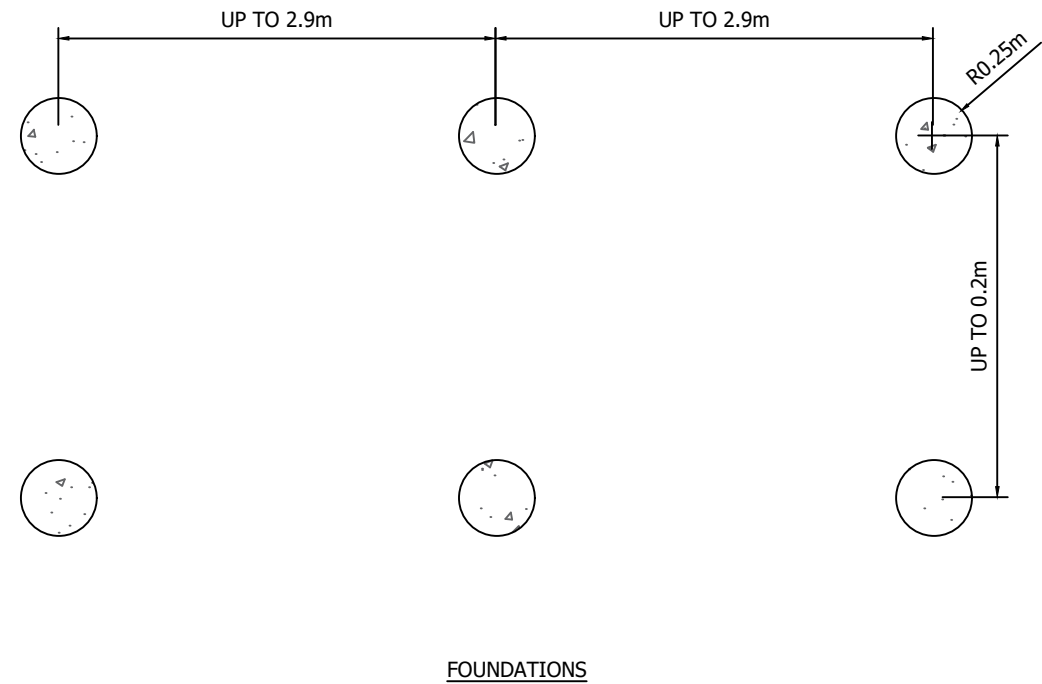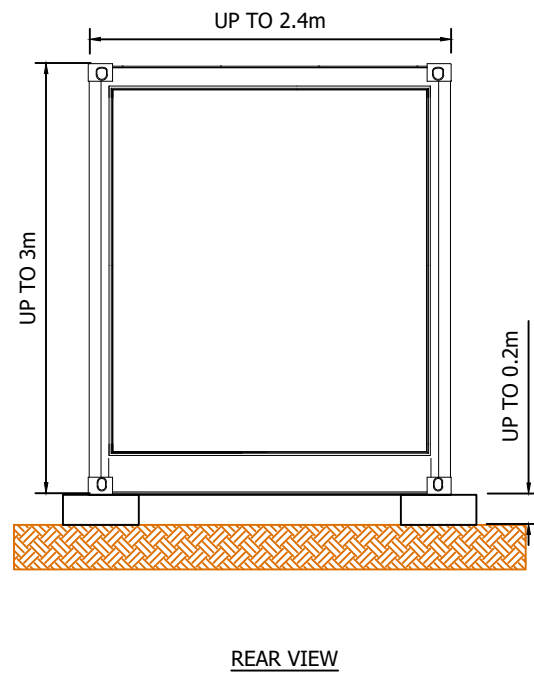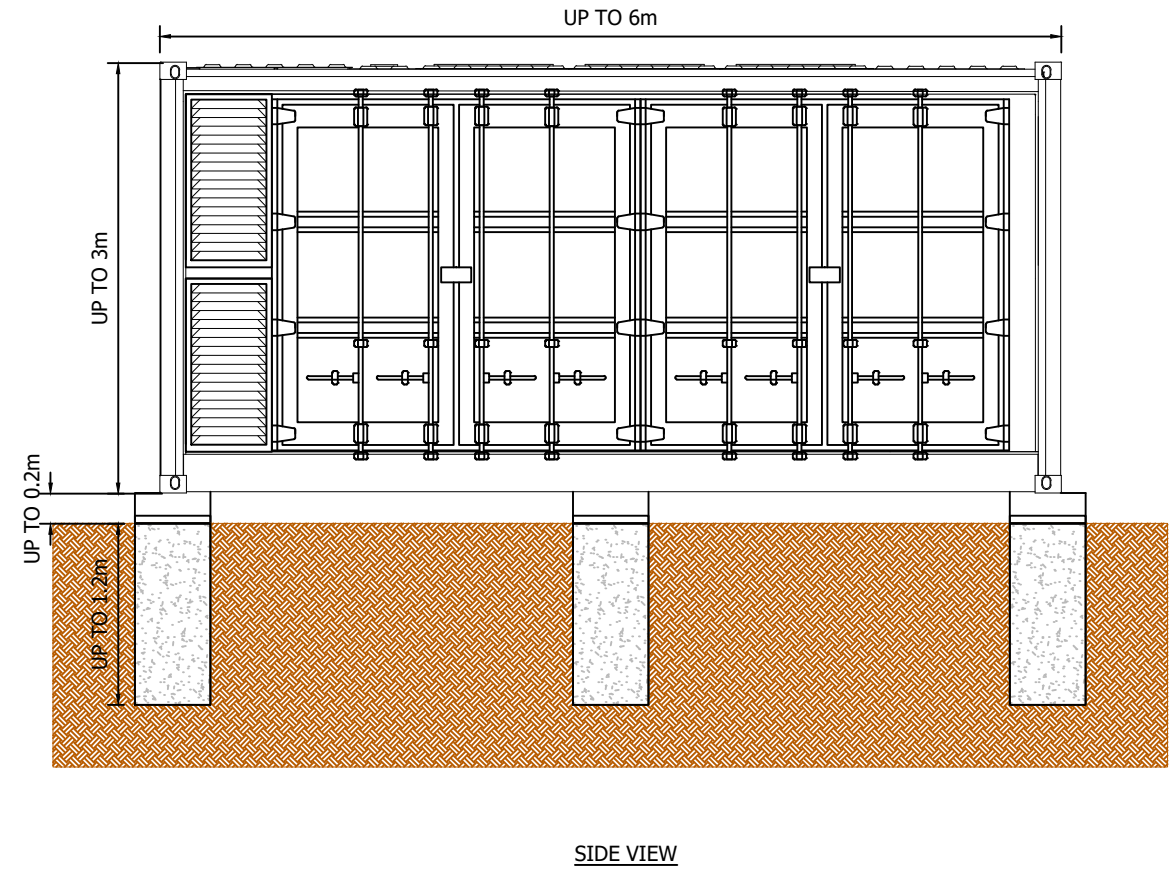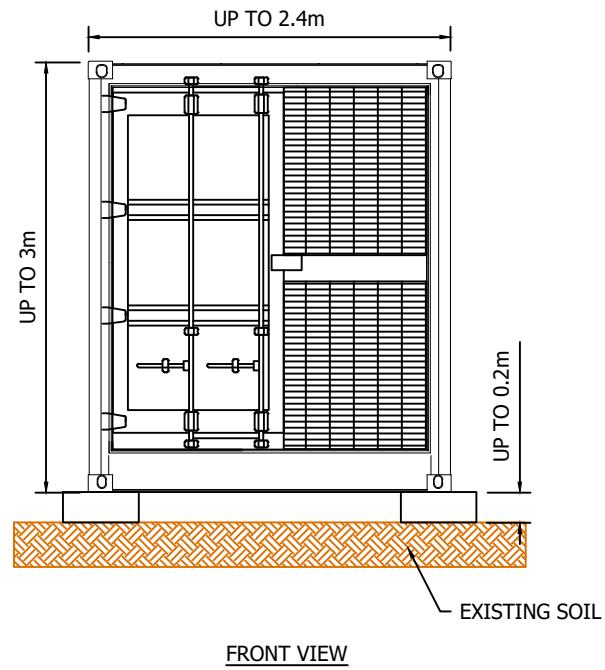

Rev.	Date	Description	By	Chk	PROJECT TITLE:	DRAWING TITLE:	DESIGNED:	DRAWN:	APPROVED:	THIS DOCUMENT HAS BEEN PREPARED IN ACCORDANCE WITH THE SCOPE OF ERM'S APPOINTMENT WITH ITS CLIENT AND IS SUBJECT TO THE TERMS OF THAT APPOINTMENT. ERM ACCEPTS NO LIABILITY FOR ANY USE OF THIS DOCUMENT OTHER THAN BY ITS CLIENT AND ONLY FOR THE PURPOSES FOR WHICH IT WAS PREPARED AND PROVIDED	
					SPRINGFIELD SOLAR BESS EIA R	FIGURE 3.4 BATTERY CONTAINER DETAIL	-	SM	RC		
					CLIENT:		INTERNAL PROJECT NUMBER: 0733745			DRAWING NUMBER: DR_P_0004	REVISION: -
							SCALE @ A3: 1 : 50	APPROVED DATE: 17.03.25	Environmental Resources Management		




Y:\CAD\0733745_Springfield\01-Drawings\BESS EIA\0733745_DR_P_0003 - Power Control System Details.dwg

 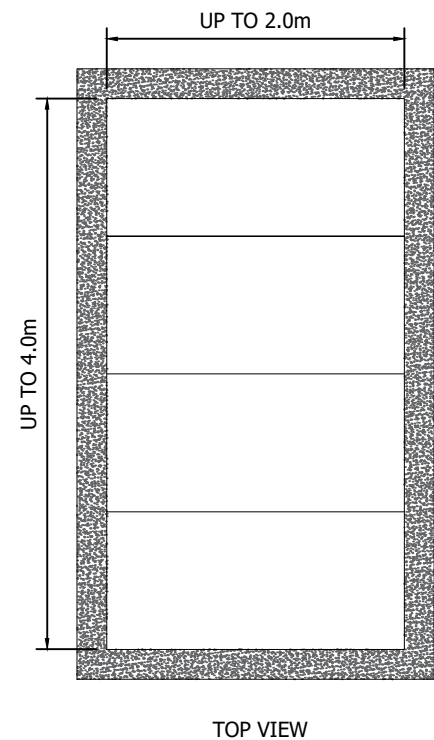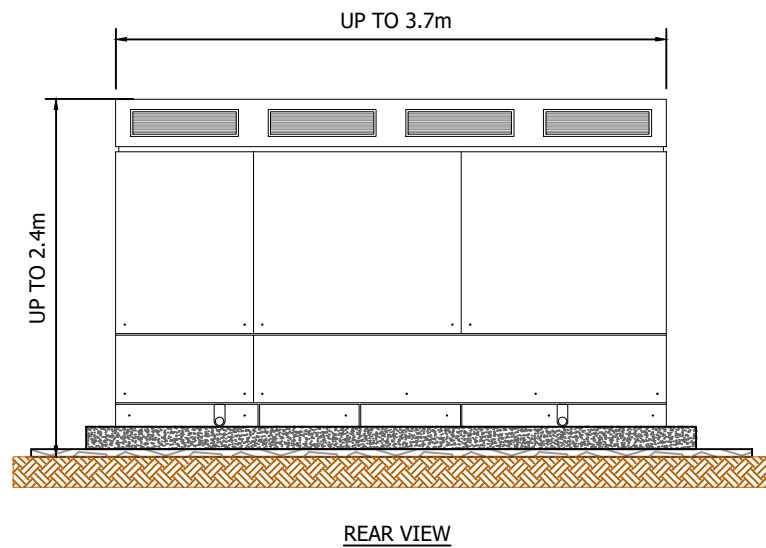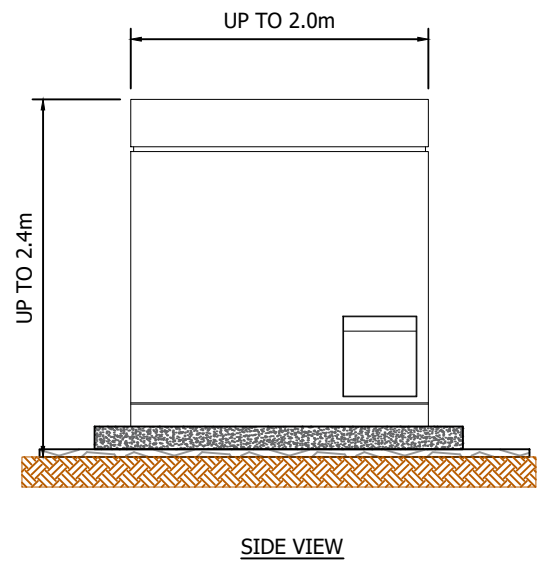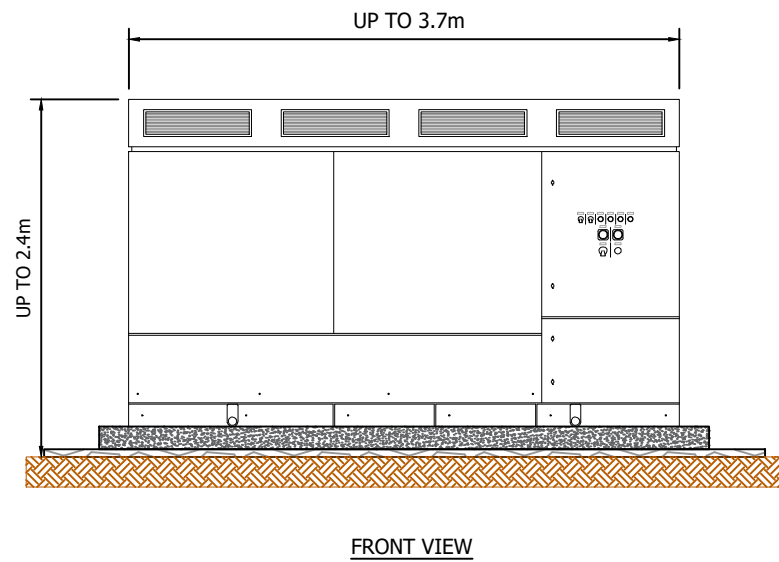


Rev.	Date	Description	By	Chk	PROJECT TITLE:	DRAWING TITLE:	DESIGNED:	DRAWN:	APPROVED:	THIS DOCUMENT HAS BEEN PREPARED IN ACCORDANCE WITH THE SCOPE OF ERM'S APPOINTMENT WITH ITS CLIENT AND IS SUBJECT TO THE TERMS OF THAT APPOINTMENT. ERM ACCEPTS NO LIABILITY FOR ANY USE OF THIS DOCUMENT OTHER THAN BY ITS CLIENT AND ONLY FOR THE PURPOSES FOR WHICH IT WAS PREPARED AND PROVIDED	
					SPRINGFIELD SOLAR BESS EIA R	FIGURE 3.5 POWER CONTROL SYSTEM DETAILS	-	SM	RC		
					CLIENT:		INTERNAL PROJECT NUMBER: 0733745			DRAWING NUMBER: DR_P_0003	
							SCALE @ A3: 1 : 50	APPROVED DATE: 17.03.25		REVISION: -	
							Environmental Resources Management				




Y:\CAD\0733745_Springfield\01-Drawings\BESS E\AR\0733745_DR_P_0005 - MV Transformer Details.dwg

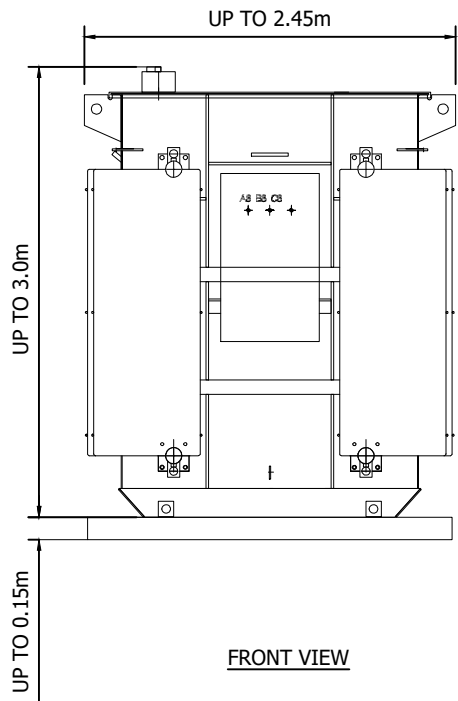


FRONT VIEW

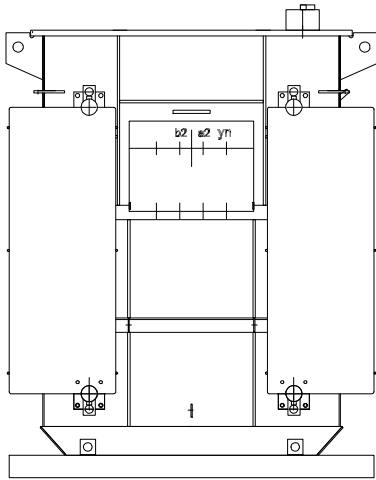


REAR VIEW

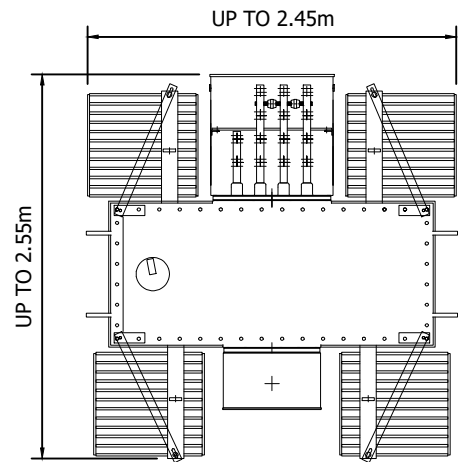

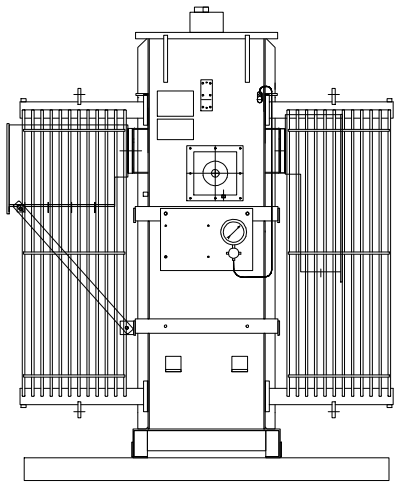

AERIAL VIEW

 


SIDE VIEW




Rev.	Date	Description	By	Chk	PROJECT TITLE:	DRAWING TITLE:	DESIGNED:	DRAWN:	APPROVED:	THIS DOCUMENT HAS BEEN PREPARED IN ACCORDANCE WITH THE SCOPE OF ERM'S APPOINTMENT WITH ITS CLIENT AND IS SUBJECT TO THE TERMS OF THAT APPOINTMENT. ERM ACCEPTS NO LIABILITY FOR ANY USE OF THIS DOCUMENT OTHER THAN BY ITS CLIENT AND ONLY FOR THE PURPOSES FOR WHICH IT WAS PREPARED AND PROVIDED		 ERM
					SPRINGFIELD SOLAR BESS EIAR		SM	RC				
						INTERNAL PROJECT NUMBER: 0733745						
						SCALE @ A3: 1 : 50	APPROVED DATE: 17.03.25	DRAWING NUMBER: DR_P_0005	REVISION: -			
						Environmental Resources Management						
					CLIENT: 	FIGURE 3.6 MV TRANSFORMER DETAILS						


Y:\CAD\0733745_Springfield\01-Drawings\BESS EIA\0733745_DR_P_0015 - Customer Substation Details.dwg

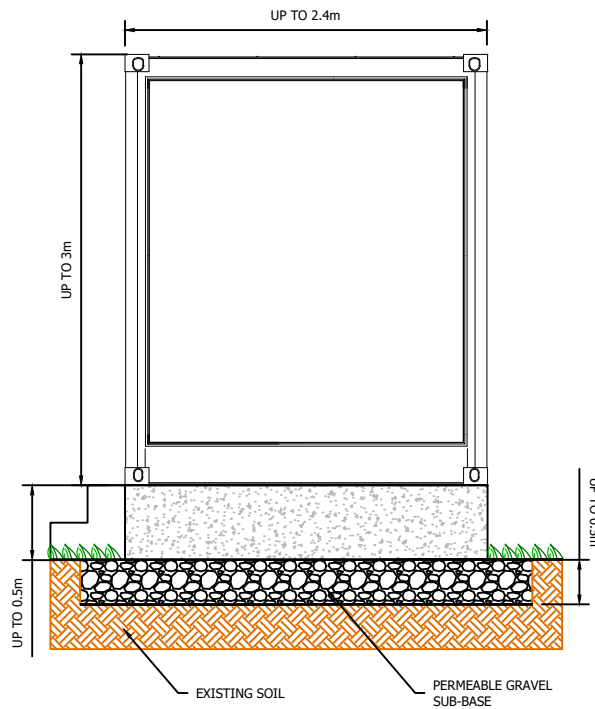


SIDE VIEW

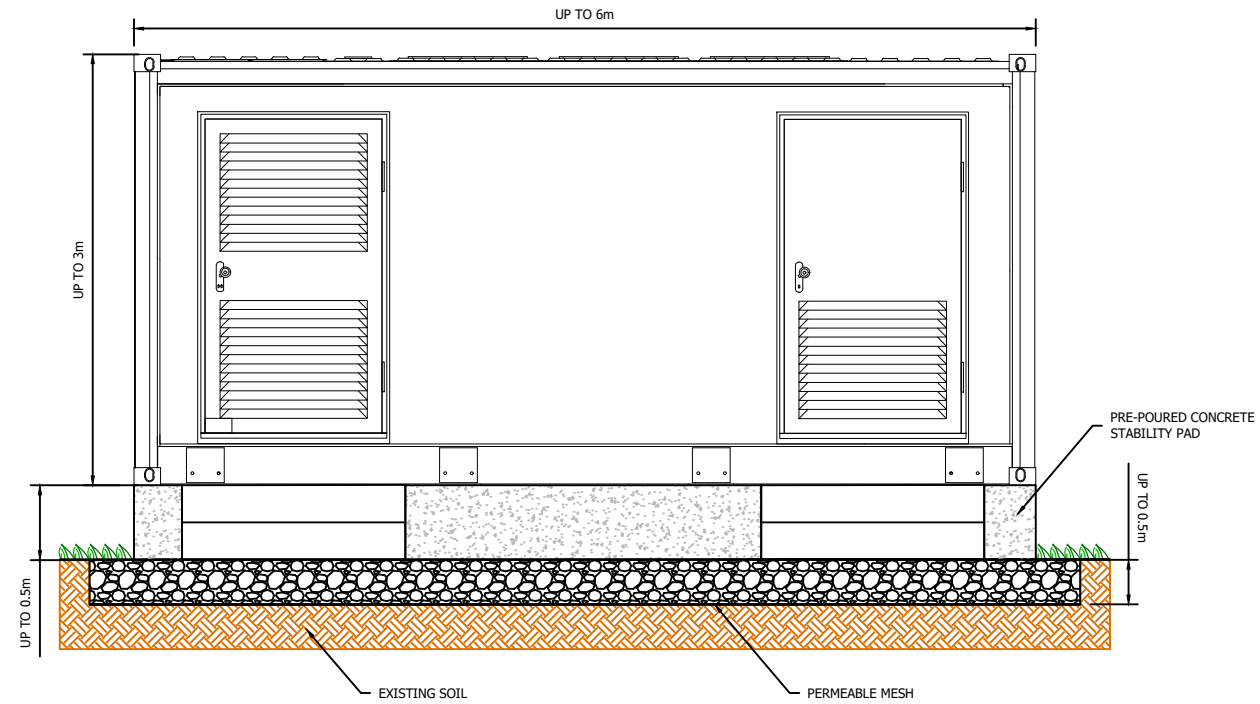


FRONT VIEW

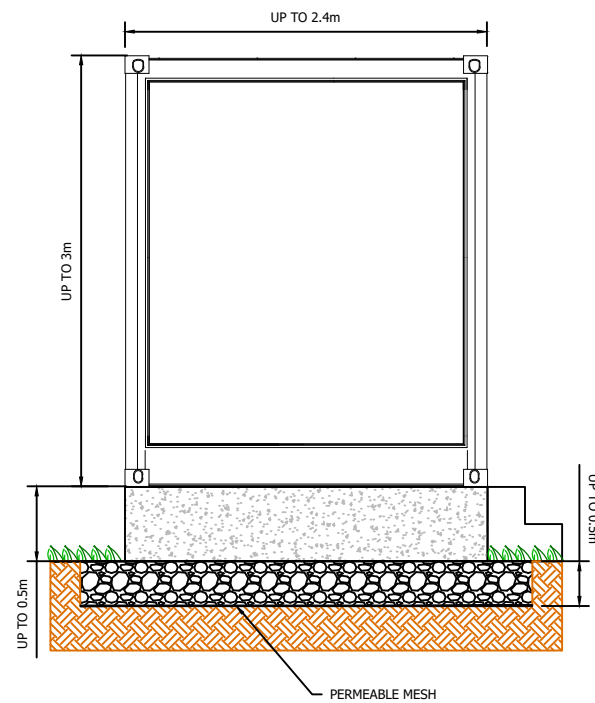
 


SIDE VIEW

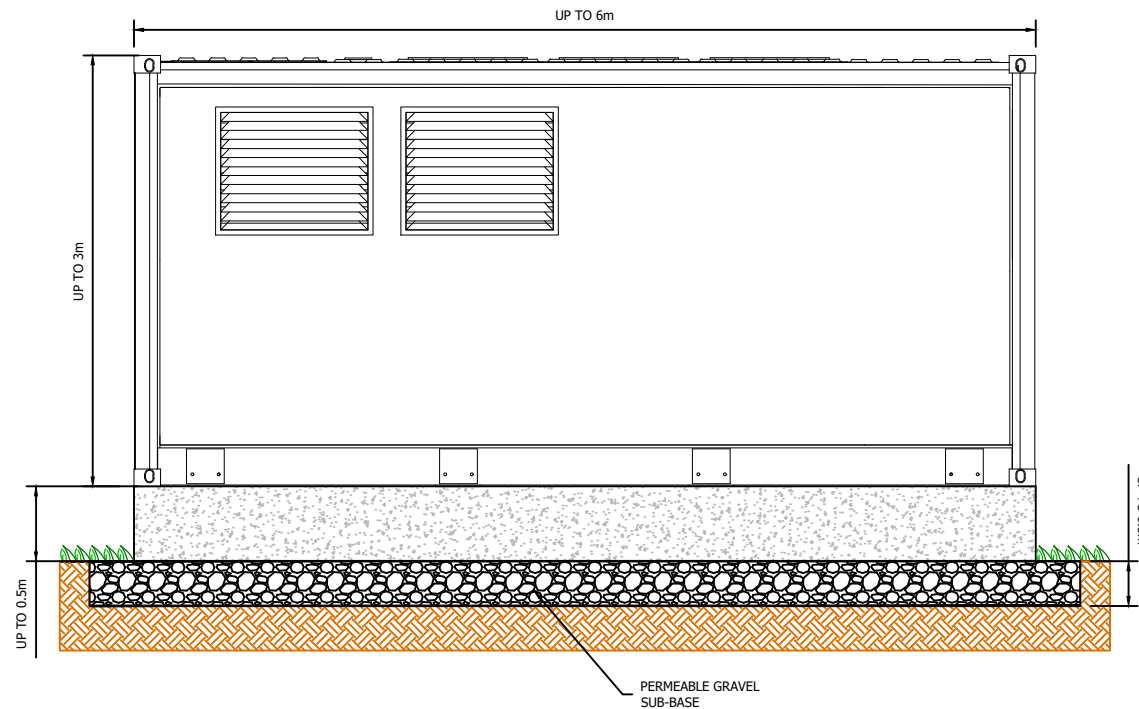


REAR VIEW

 


Rev.	Date	Description	By	Chk	PROJECT TITLE:	DRAWING TITLE:	DESIGNED:	DRAWN:	APPROVED:	THIS DOCUMENT HAS BEEN PREPARED IN ACCORDANCE WITH THE SCOPE OF ERM'S APPOINTMENT WITH ITS CLIENT AND IS SUBJECT TO THE TERMS OF THAT APPOINTMENT. ERM ACCEPTS NO LIABILITY FOR ANY USE OF THIS DOCUMENT OTHER THAN BY ITS CLIENT AND ONLY FOR THE PURPOSES FOR WHICH IT WAS PREPARED AND PROVIDED		
					SPRINGFIELD SOLAR BESS EIA	FIGURE 3.8 33kV CUSTOMER SUBSTATION DETAILS	-	SM	RC			
							INTERNAL PROJECT NUMBER:	0733745				
							SCALE @ A3:	APPROVED DATE:	DRAWING NUMBER:			REVISION:
							1 : 50	13.03.25	DR_P_0015			-
					CLIENT:		Environmental Resources Management					
												


Y:\CAD\0733745_Springfield\01-Drawings\BESS E\AR\0733745_DR_P_0014 - DNO Substation Details.dwg

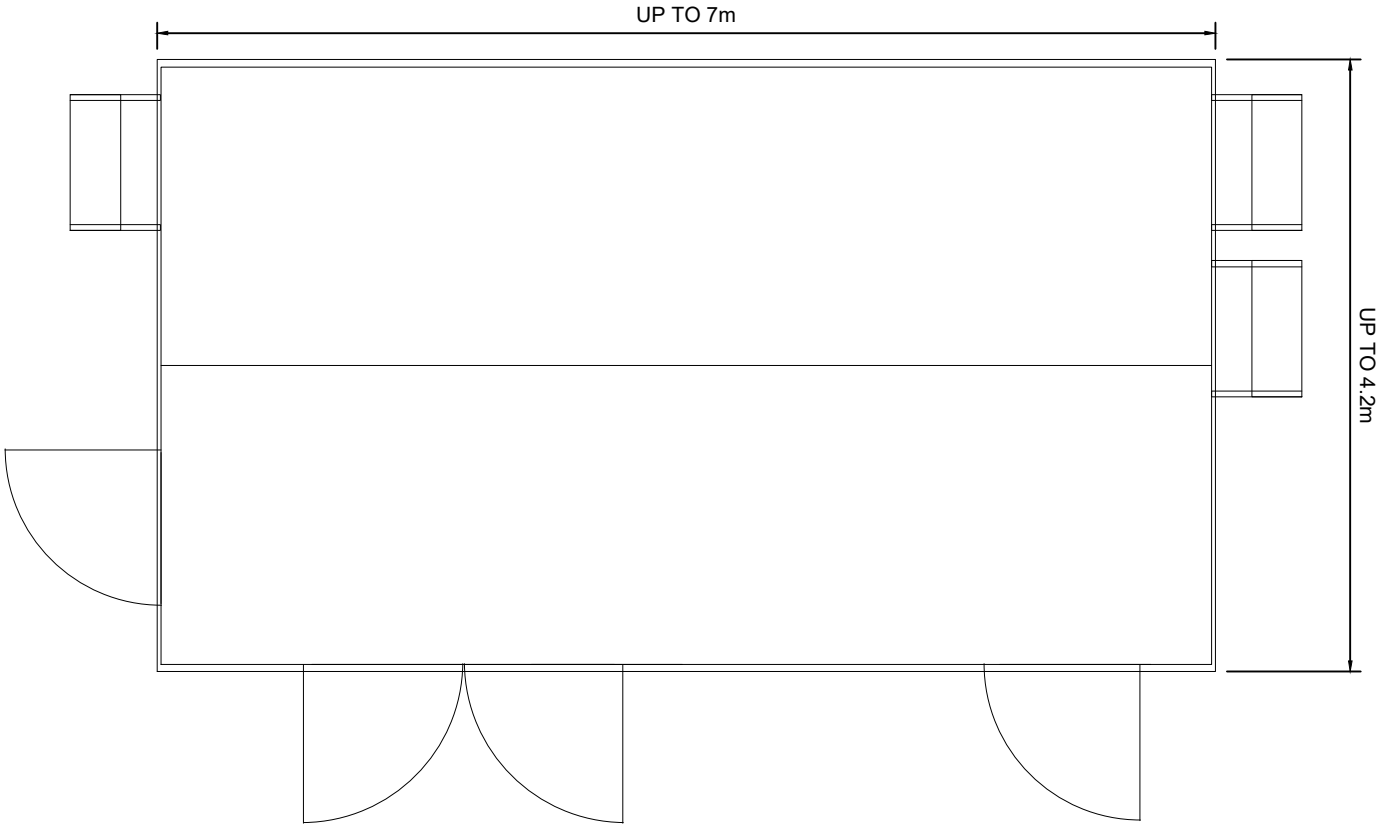


PLAN VIEW

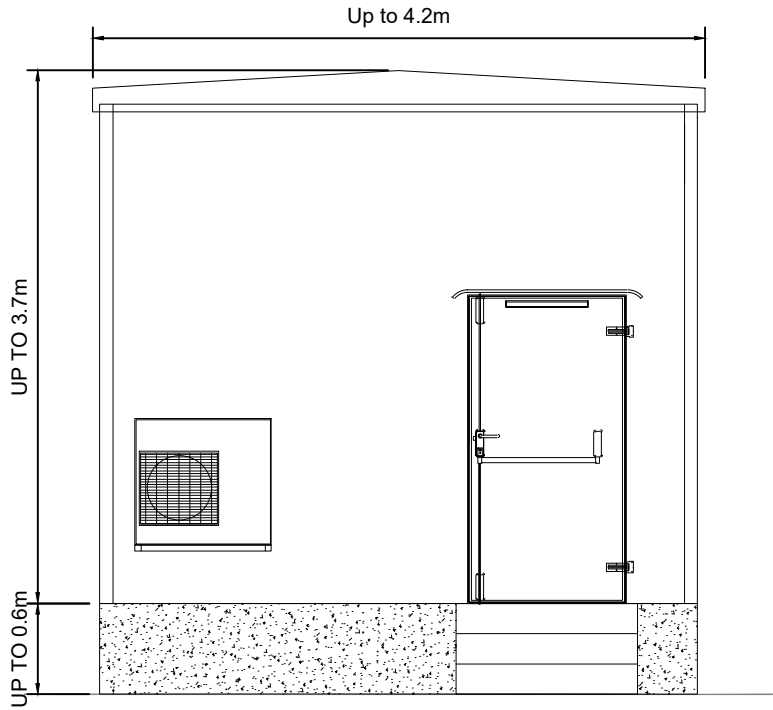


SIDE ELEVATION (LEFT)

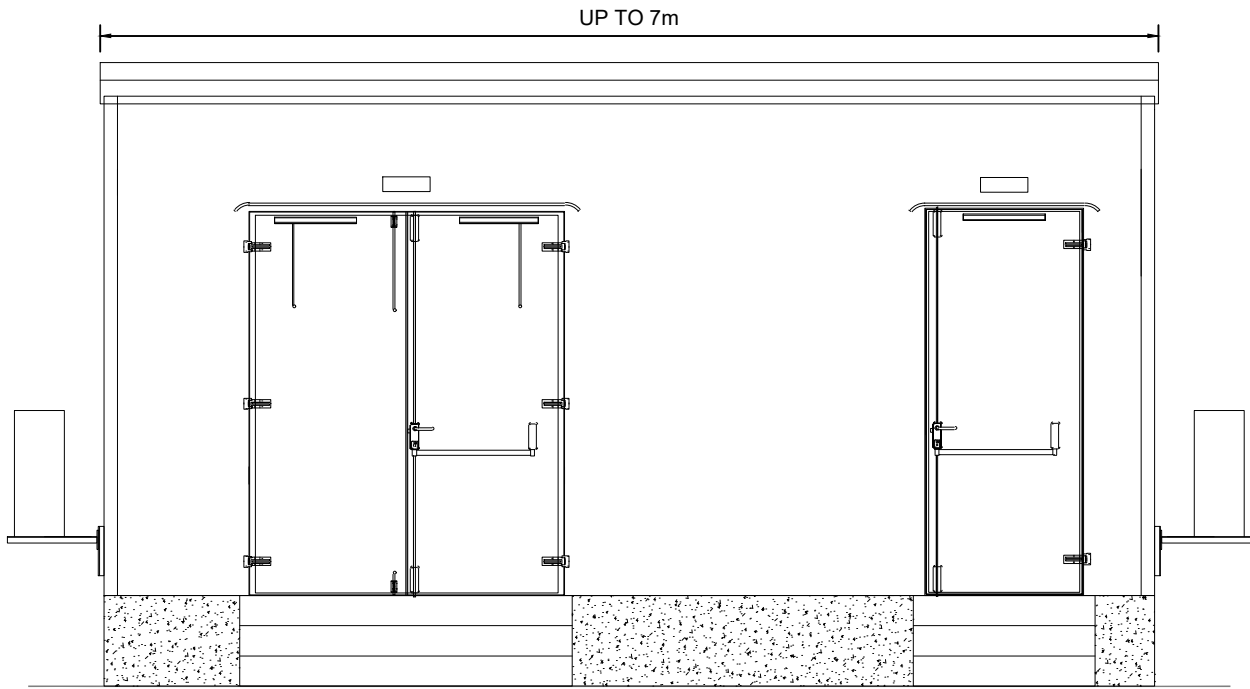

FRONT ELEVATION

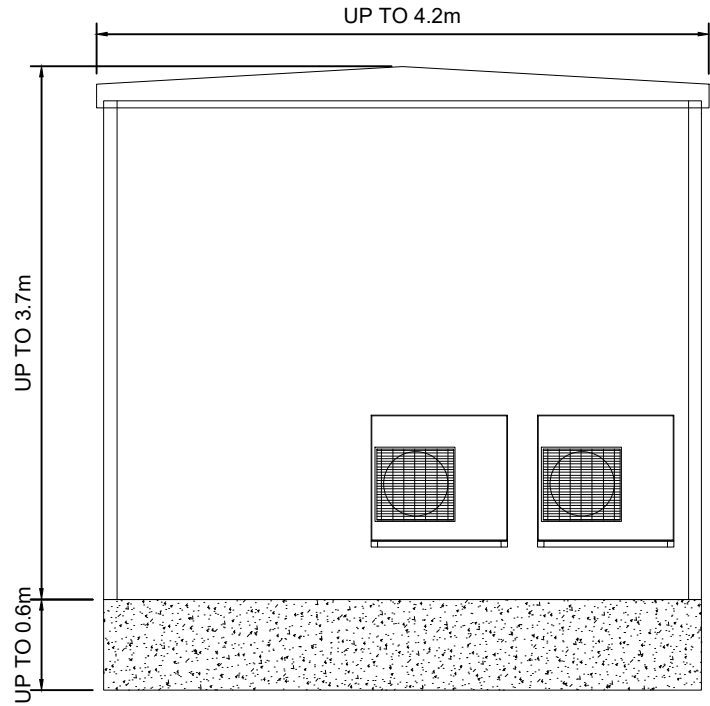

SIDE ELEVATION (RIGHT)

 

Rev.	Date	Description	By	Chk


PROJECT TITLE:
SPRINGFIELD SOLAR BESS E\AR
CLIENT:

DRAWING TITLE:
FIGURE 3.9 132 kV Customer SUBSTATION DETAILS


DESIGNED: -	DRAWN: SM	APPROVED: RC	THIS DOCUMENT HAS BEEN PREPARED IN ACCORDANCE WITH THE SCOPE OF ERM'S APPOINTMENT WITH ITS CLIENT AND IS SUBJECT TO THE TERMS OF THAT APPOINTMENT. ERM ACCEPTS NO LIABILITY FOR ANY USE OF THIS DOCUMENT OTHER THAN BY ITS CLIENT AND ONLY FOR THE PURPOSES FOR WHICH IT WAS PREPARED AND PROVIDED
INTERNAL PROJECT NUMBER: 0733745			
SCALE @ A3: 1 : 50	APPROVED DATE: 12.03.25	DRAWING NUMBER: DR_P_0014	REVISION: -
Environmental Resources Management			





Y:\CAD\0733745_Springfield\01-Drawings\BESS E\AR\0733745_DR_P_0019 - O&M Building Details.dwg

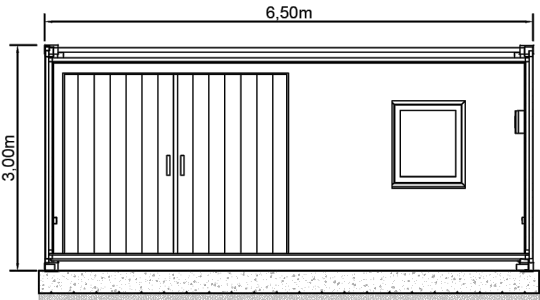


RIGHT SIDE VIEW

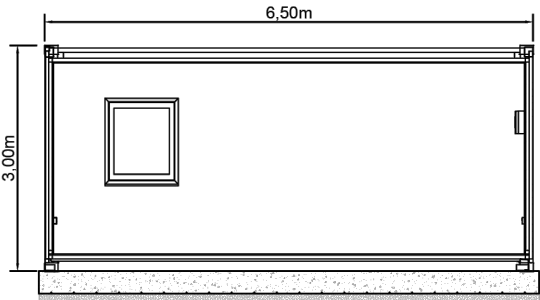


LEFT SIDE VIEW

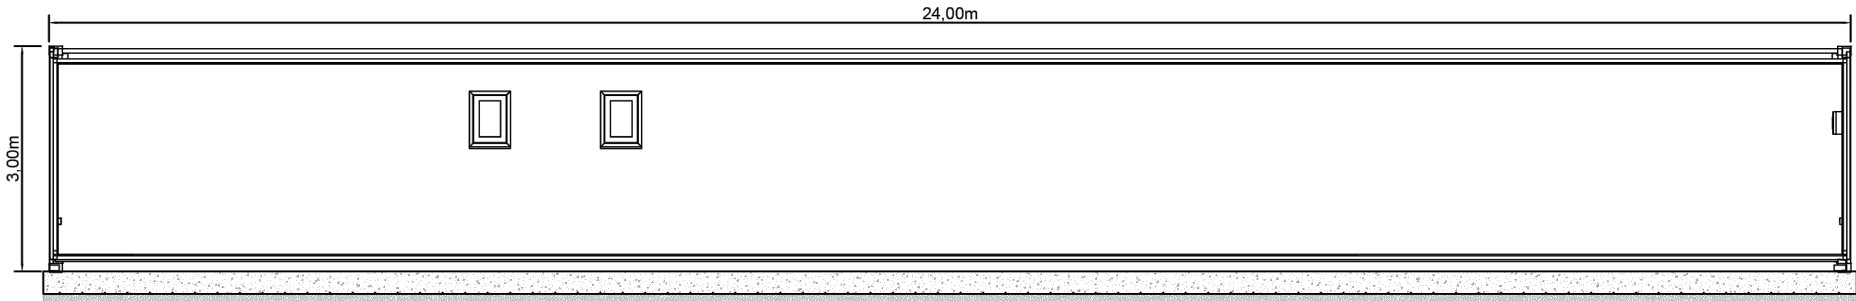 

BACK VIEW

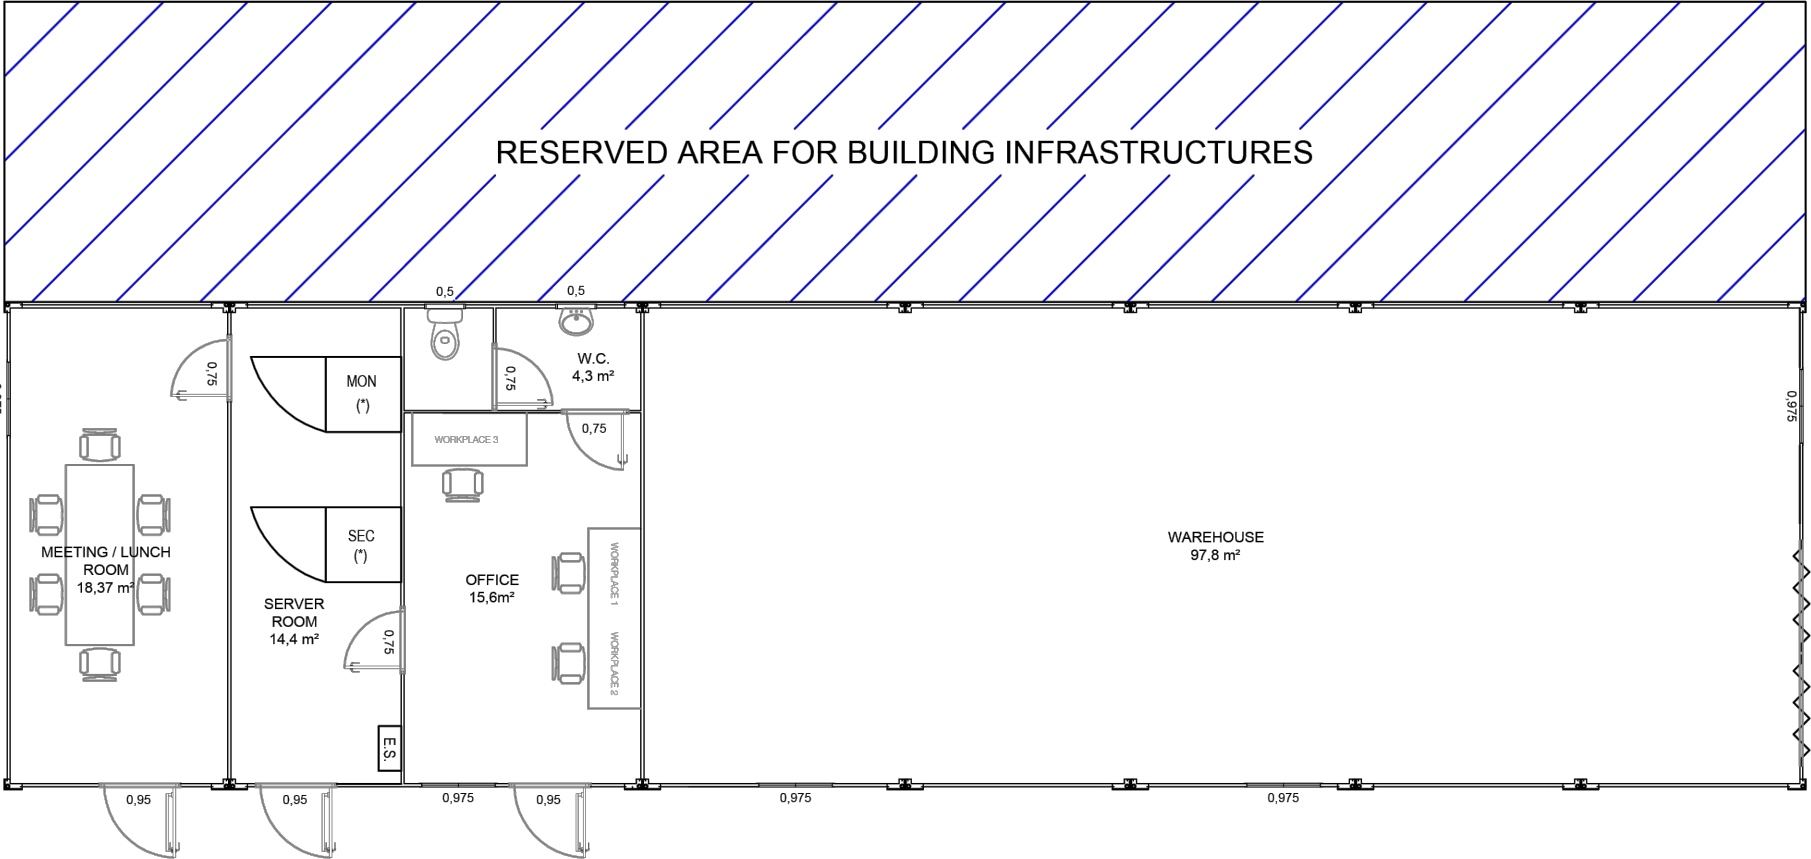

PLANT

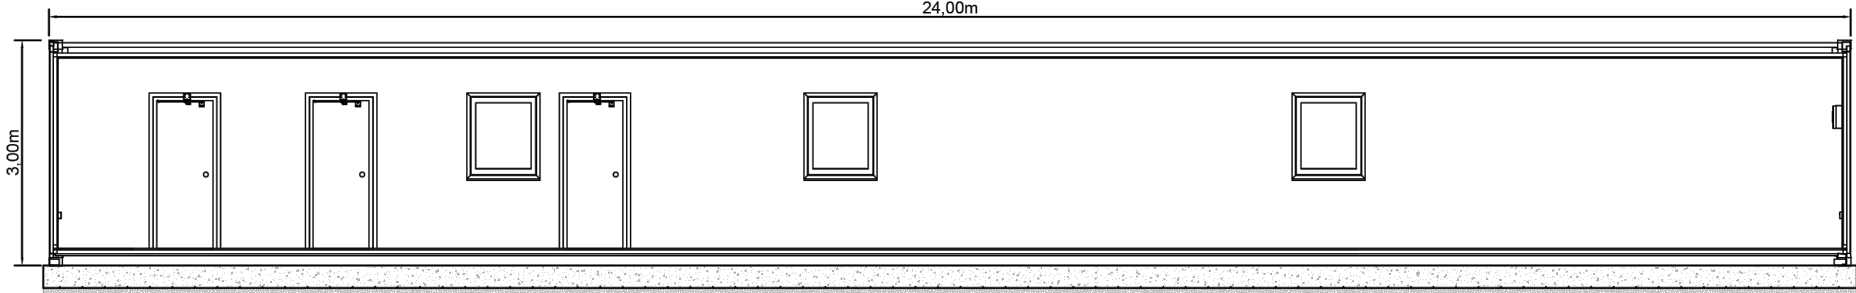

FRONT VIEW

Rev.	Date	Description	By	Chk



PROJECT TITLE:
SPRINGFIELD SOLAR BESS E\AR
CLIENT:

DRAWING TITLE:
FIGURE 3.10 O&M BUILDING DETAILS

DESIGNED: -	DRAWN: SM	APPROVED: RC	THIS DOCUMENT HAS BEEN PREPARED IN ACCORDANCE WITH THE SCOPE OF ERM'S APPOINTMENT WITH ITS CLIENT AND IS SUBJECT TO THE TERMS OF THAT APPOINTMENT. ERM ACCEPTS NO LIABILITY FOR ANY USE OF THIS DOCUMENT OTHER THAN BY ITS CLIENT AND ONLY FOR THE PURPOSES FOR WHICH IT WAS PREPARED AND PROVIDED
INTERNAL PROJECT NUMBER: 0733745			
SCALE @ A3: 1 : 100	APPROVED DATE: 13.03.23	DRAWING NUMBER: DR_P_0019	REVISION: -
Environmental Resources Management			



Y:\CAD\0733745_Springfield\01-Working\BESS EIA\0733745_DR_P_0018 - Track Details.dwg

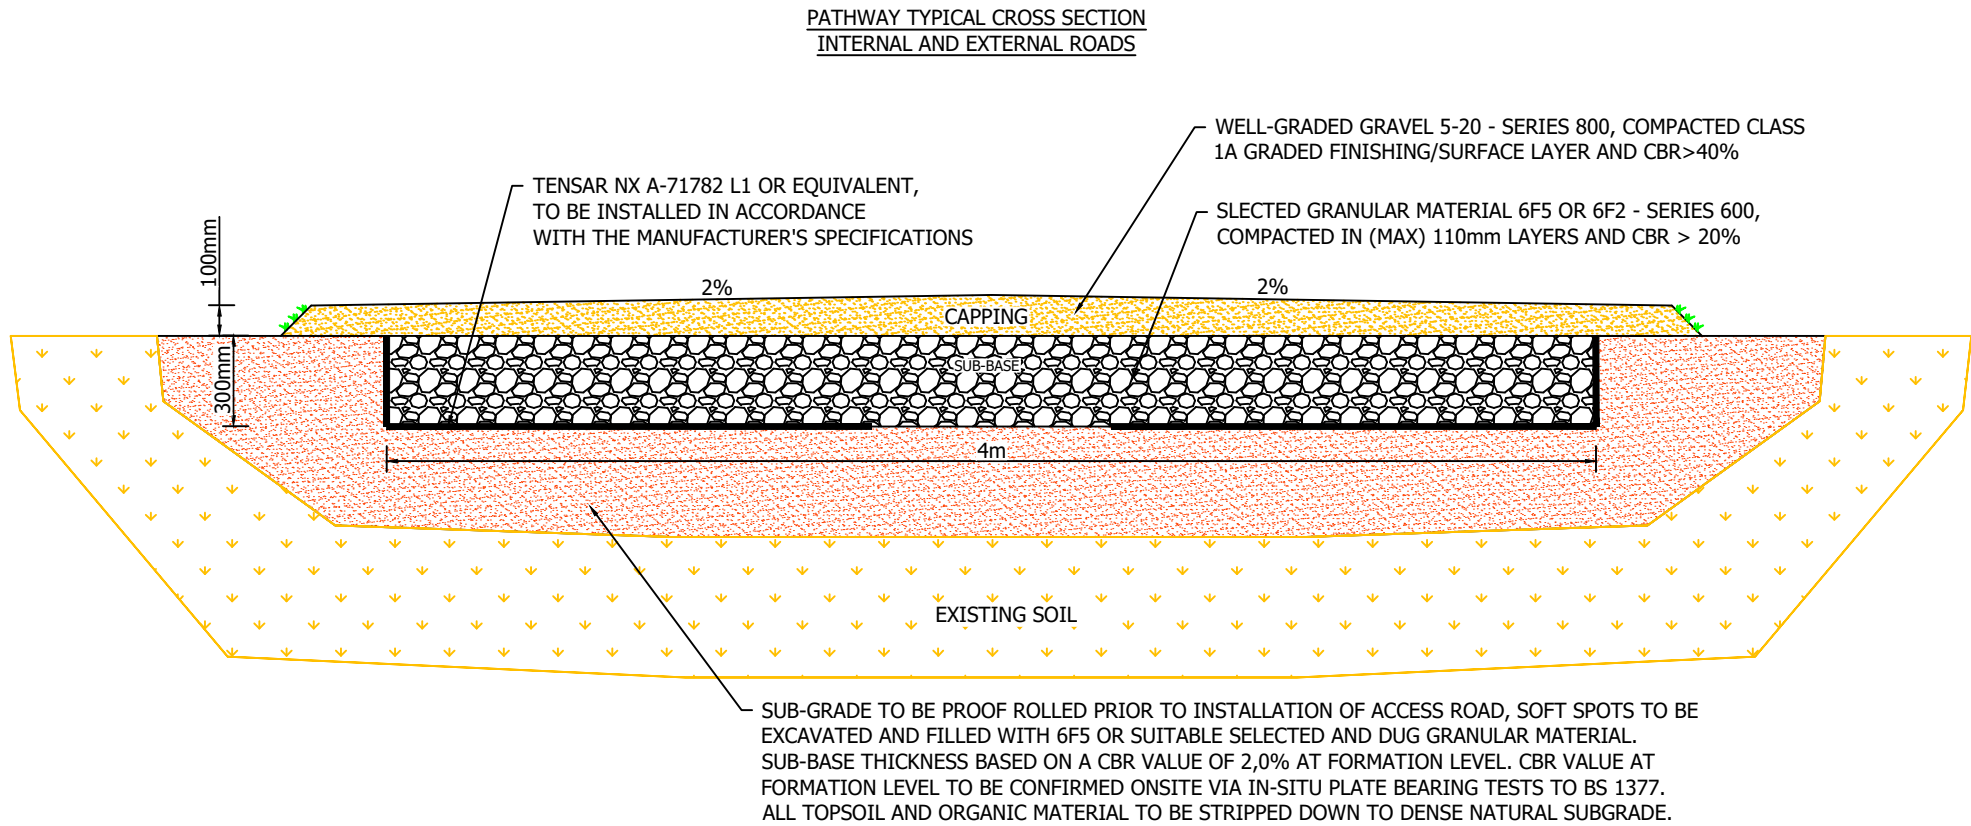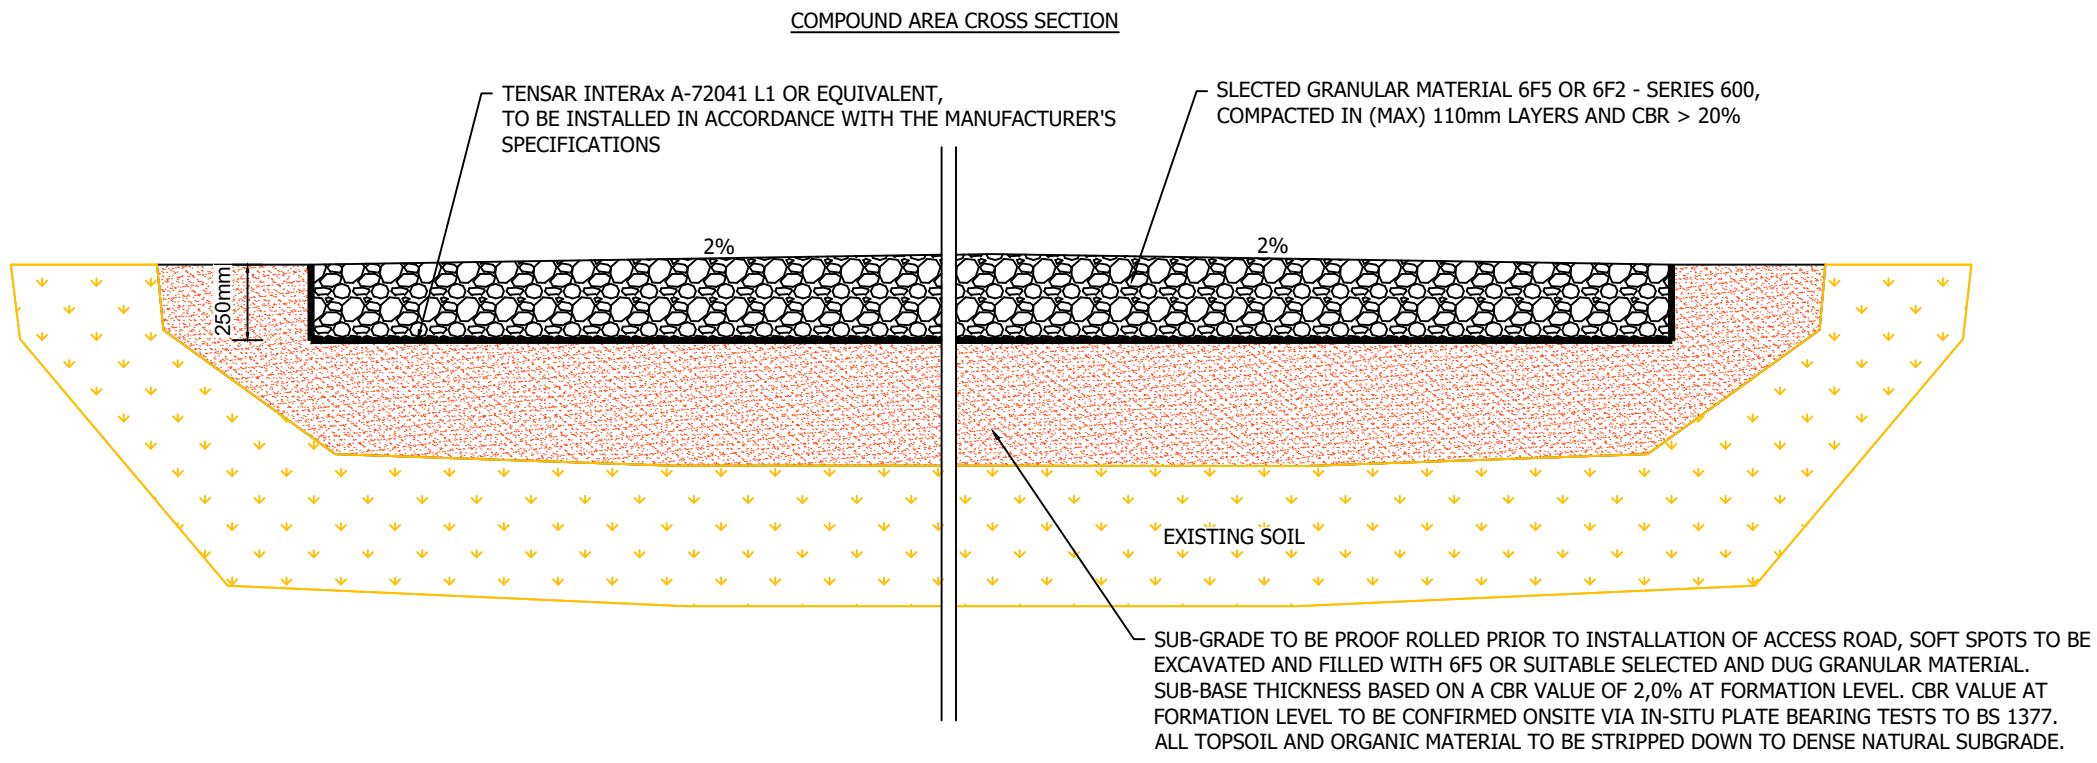

Rev.	Date	Description	By	Chk


PROJECT TITLE:
**SPRINGFIELD SOLAR
BESS EIA**

CLIENT:


DRAWING TITLE:
**FIGURE 3.11
TRACK DETAILS**

DESIGNED: -	DRAWN: SM	APPROVED: RC	THIS DOCUMENT HAS BEEN PREPARED IN ACCORDANCE WITH THE SCOPE OF ERM'S APPOINTMENT WITH ITS CLIENT AND IS SUBJECT TO THE TERMS OF THAT APPOINTMENT. ERM ACCEPTS NO LIABILITY FOR ANY USE OF THIS DOCUMENT OTHER THAN BY ITS CLIENT AND ONLY FOR THE PURPOSES FOR WHICH IT WAS PREPARED AND PROVIDED	
INTERNAL PROJECT NUMBER: 0733745				
SCALE @ A3: 1 : 25	APPROVED DATE: 13.03.23	DRAWING NUMBER: DR_P_0018		REVISION: -
Environmental Resources Management				




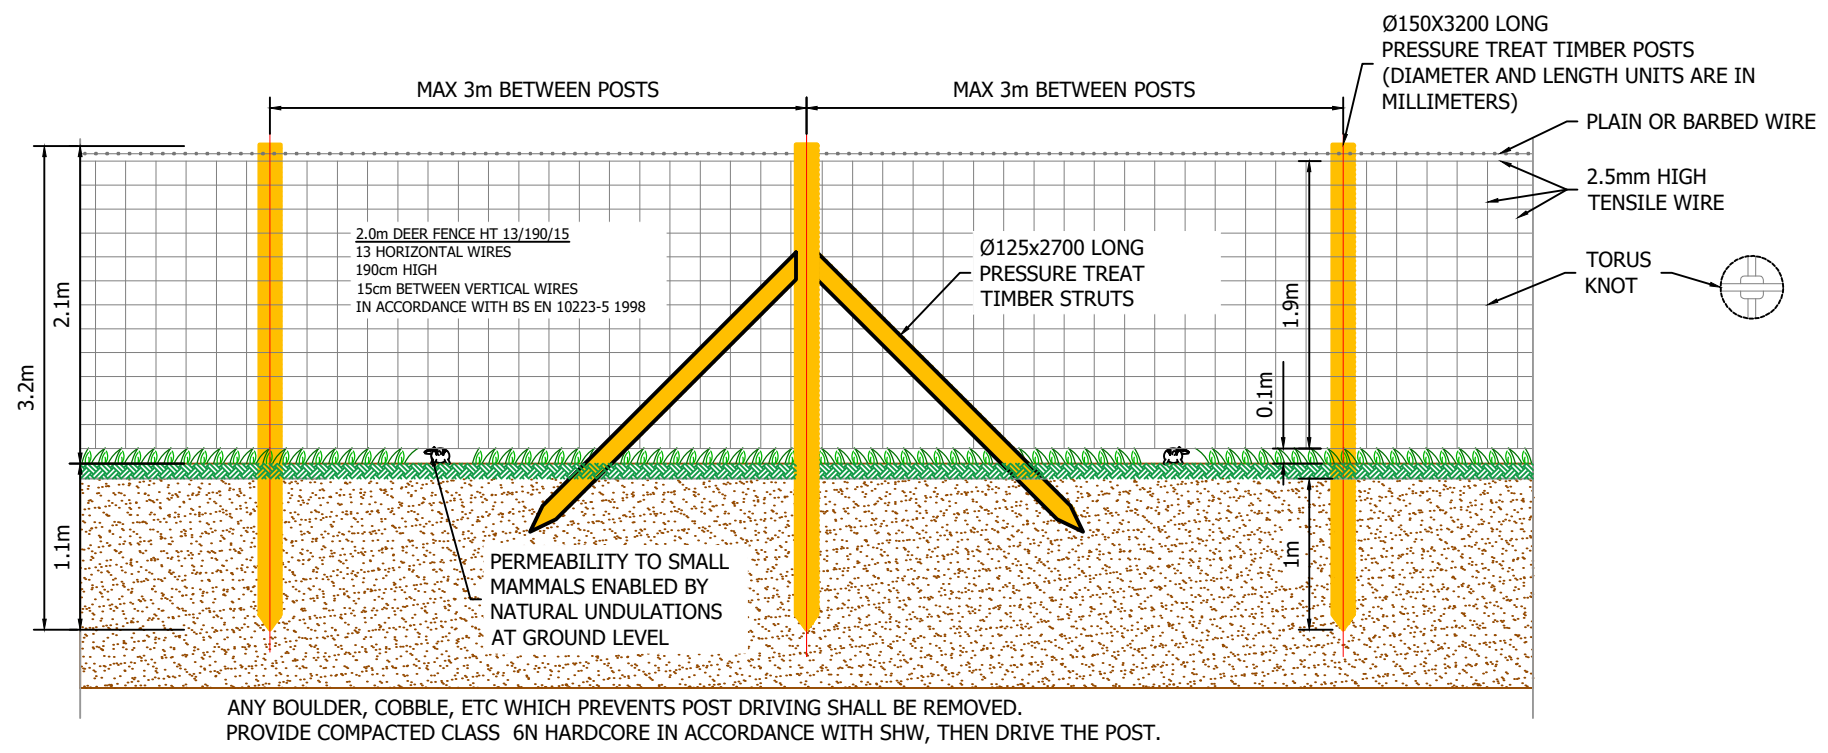

FENCE ELEVATION

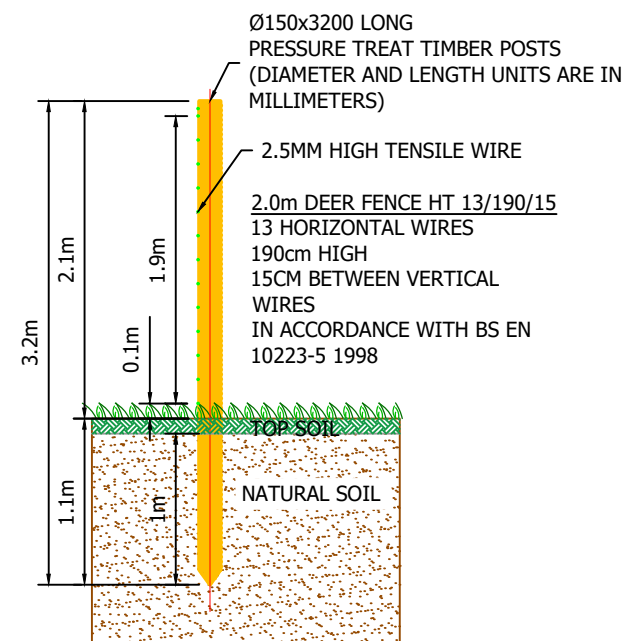


FENCE CROSS SECTION

 


Rev.	Date	Description	By	Chk	PROJECT TITLE:	DRAWING TITLE:	DESIGNED:	DRAWN:	APPROVED:	THIS DOCUMENT HAS BEEN PREPARED IN ACCORDANCE WITH THE SCOPE OF ERM'S APPOINTMENT WITH ITS CLIENT AND IS SUBJECT TO THE TERMS OF THAT APPOINTMENT. ERM ACCEPTS NO LIABILITY FOR ANY USE OF THIS DOCUMENT OTHER THAN BY ITS CLIENT AND ONLY FOR THE PURPOSES FOR WHICH IT WAS PREPARED AND PROVIDED	
					SPRINGFIELD SOLAR BESS EIA	FIGURE 3.12 FENCE DETAILS	-	SM	RC		
					CLIENT:		INTERNAL PROJECT NUMBER: 0733745				
							SCALE @ A3: 1 : 50	APPROVED DATE: 12.03.25	DRAWING NUMBER: DR_P_0011	REVISION: -	
							Environmental Resources Management				



Y:\CAD\0733745_Springfield\01_01-Drawings\BESS EIA\0733745_DR_P_0012 - Security Fence Details.dwg

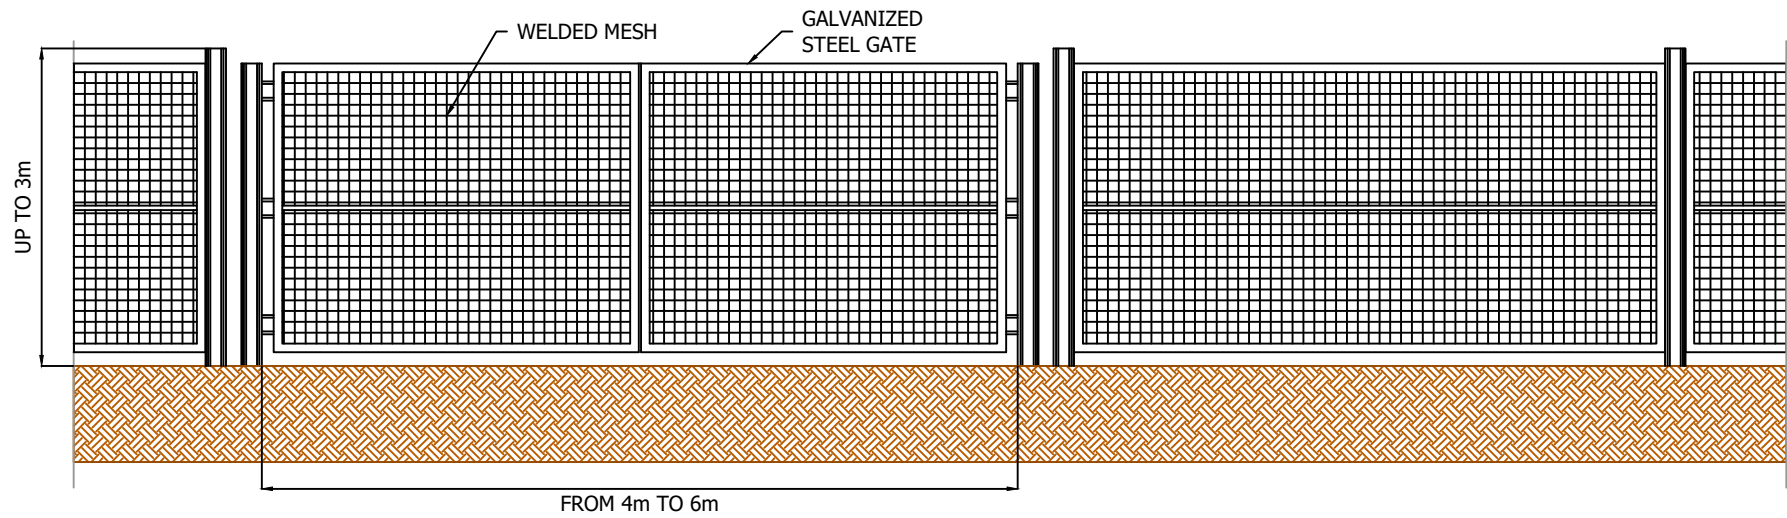


SECURITY FENCE

 

Rev.	Date	Description	By	Chk	PROJECT TITLE:	DRAWING TITLE:	DESIGNED:	DRAWN:	APPROVED:	THIS DOCUMENT HAS BEEN PREPARED IN ACCORDANCE WITH THE SCOPE OF ERM'S APPOINTMENT WITH ITS CLIENT AND IS SUBJECT TO THE TERMS OF THAT APPOINTMENT. ERM ACCEPTS NO LIABILITY FOR ANY USE OF THIS DOCUMENT OTHER THAN BY ITS CLIENT AND ONLY FOR THE PURPOSES FOR WHICH IT WAS PREPARED AND PROVIDED	
					SPRINGFIELD SOLAR BESS EIA	FIGURE 3.13 SECURITY FENCE DETAILS	-	SM	RC		
					CLIENT:		INTERNAL PROJECT NUMBER: 0733745			DRAWING NUMBER: DR_P_0012	
							SCALE @ A3: 1 : 50	APPROVED DATE: 12.03.25		REVISION: -	
							Environmental Resources Management				



Y:\CAD\0733745_Spr\logfield\01-Working\01_01-Drawing\BESS EJAR\0733745_DR_P_0020 - Acoustic Fence Detail with Cantilever.dwg

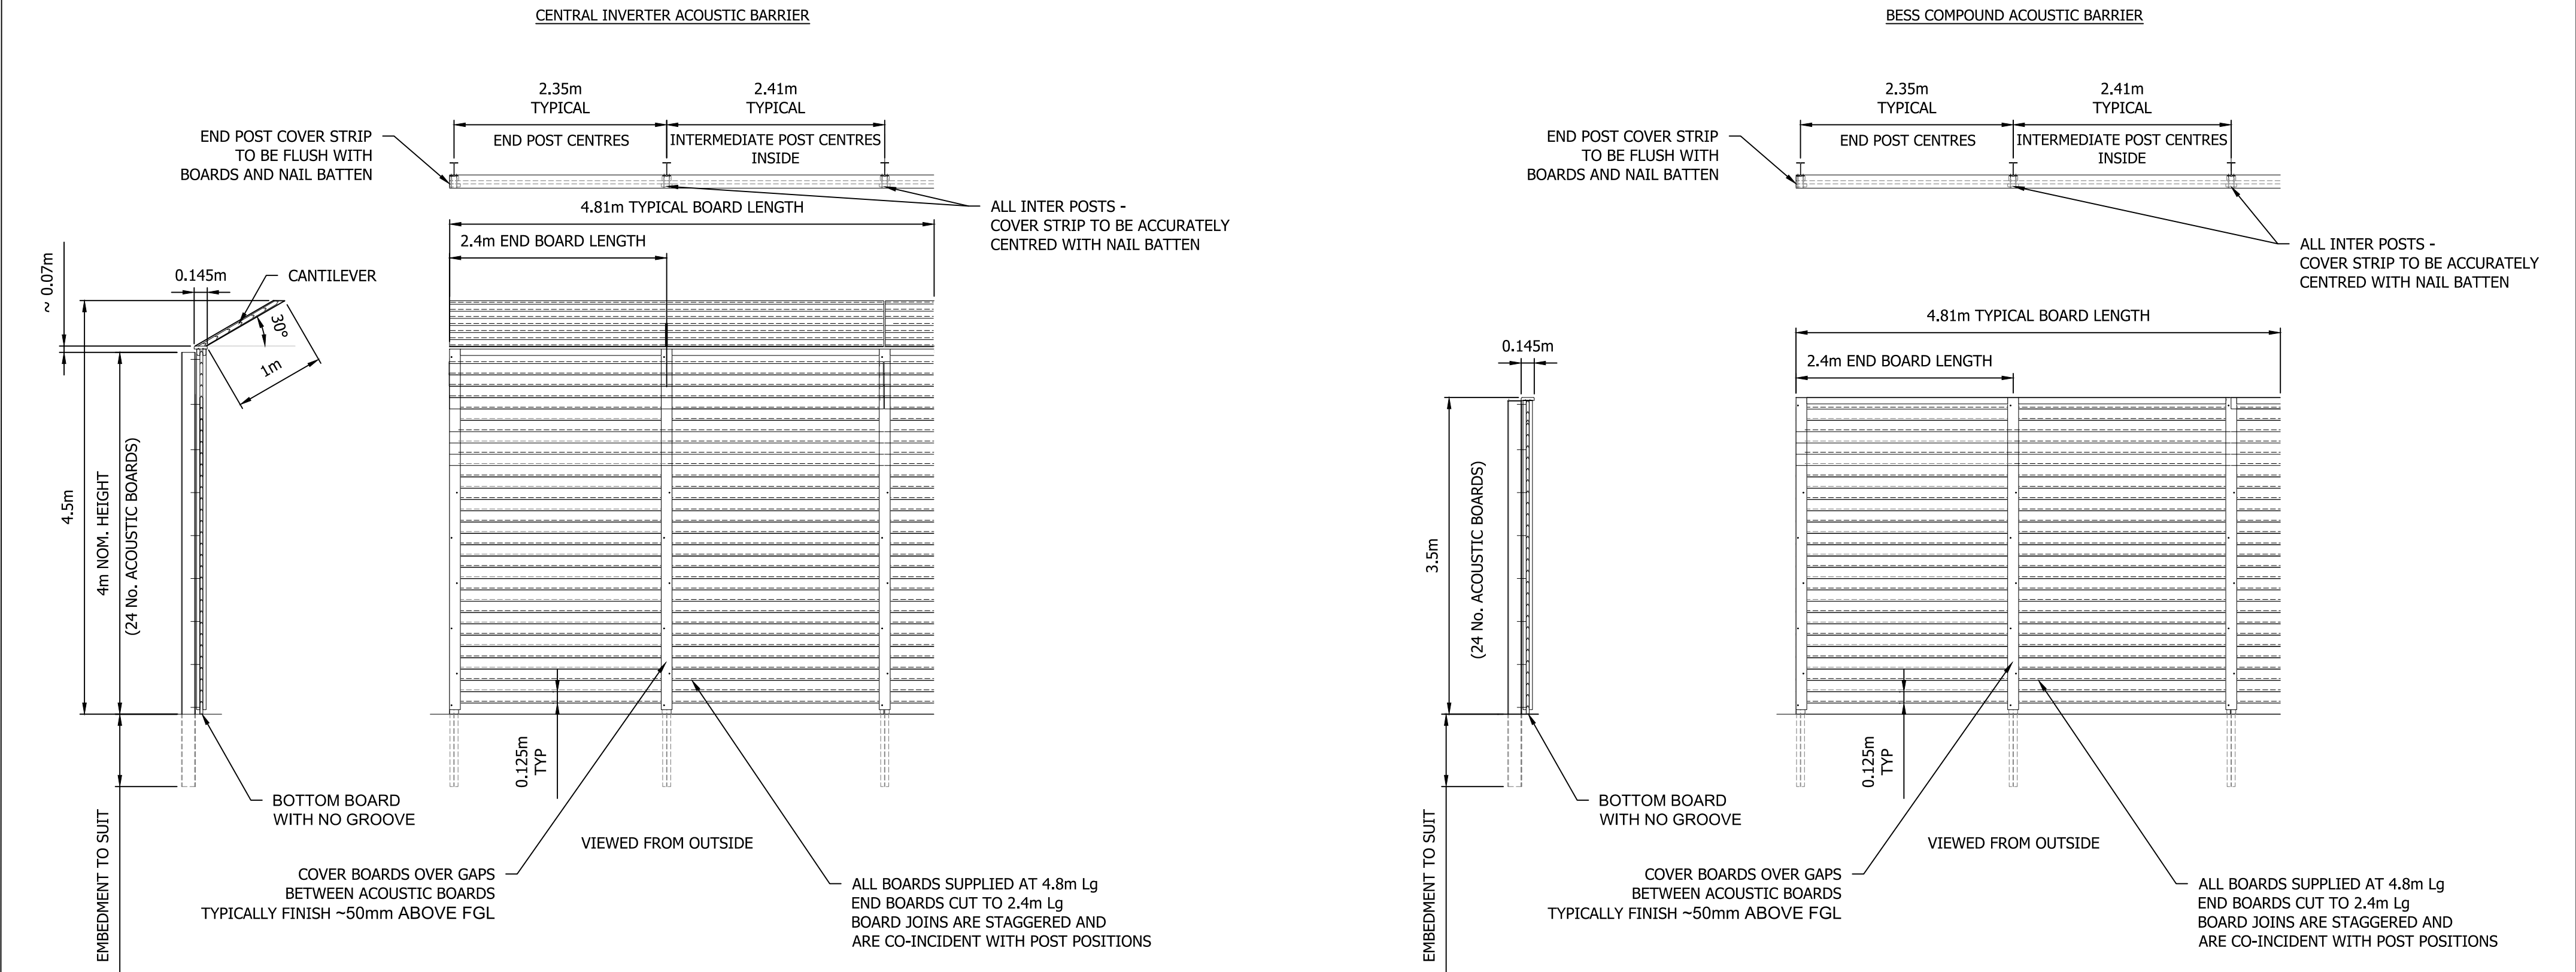

NOTES:

Rev.	Date	Description	By	Chk

PROJECT TITLE:
SPRINGFIELD SOLAR
BESS EJAR

CLIENT:






DRAWING TITLE:


 
FIGURE 3.14
ACOUSTIC FENCING
DETAILS

DESIGNED: -	DRAWN: SM	APPROVED: RC	THIS DOCUMENT HAS BEEN PREPARED IN ACCORDANCE WITH THE SCOPE OF ERM'S APPOINTMENT WITH ITS CLIENT AND IS SUBJECT TO THE TERMS OF THAT APPOINTMENT. ERM ACCEPTS NO LIABILITY FOR ANY USE OF THIS DOCUMENT OTHER THAN BY ITS CLIENT AND ONLY FOR THE PURPOSES FOR WHICH IT WAS PREPARED AND PROVIDED
INTERNAL PROJECT NUMBER: 0733745			
SCALE @ A2: 1 : 50	APPROVED DATE: 20.05.2025	DRAWING NUMBER: DR_P_0020	REVISION: -
Environmental Resources Management			




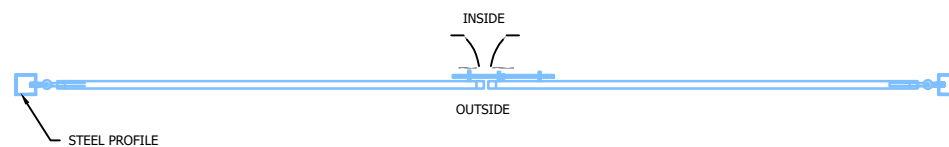 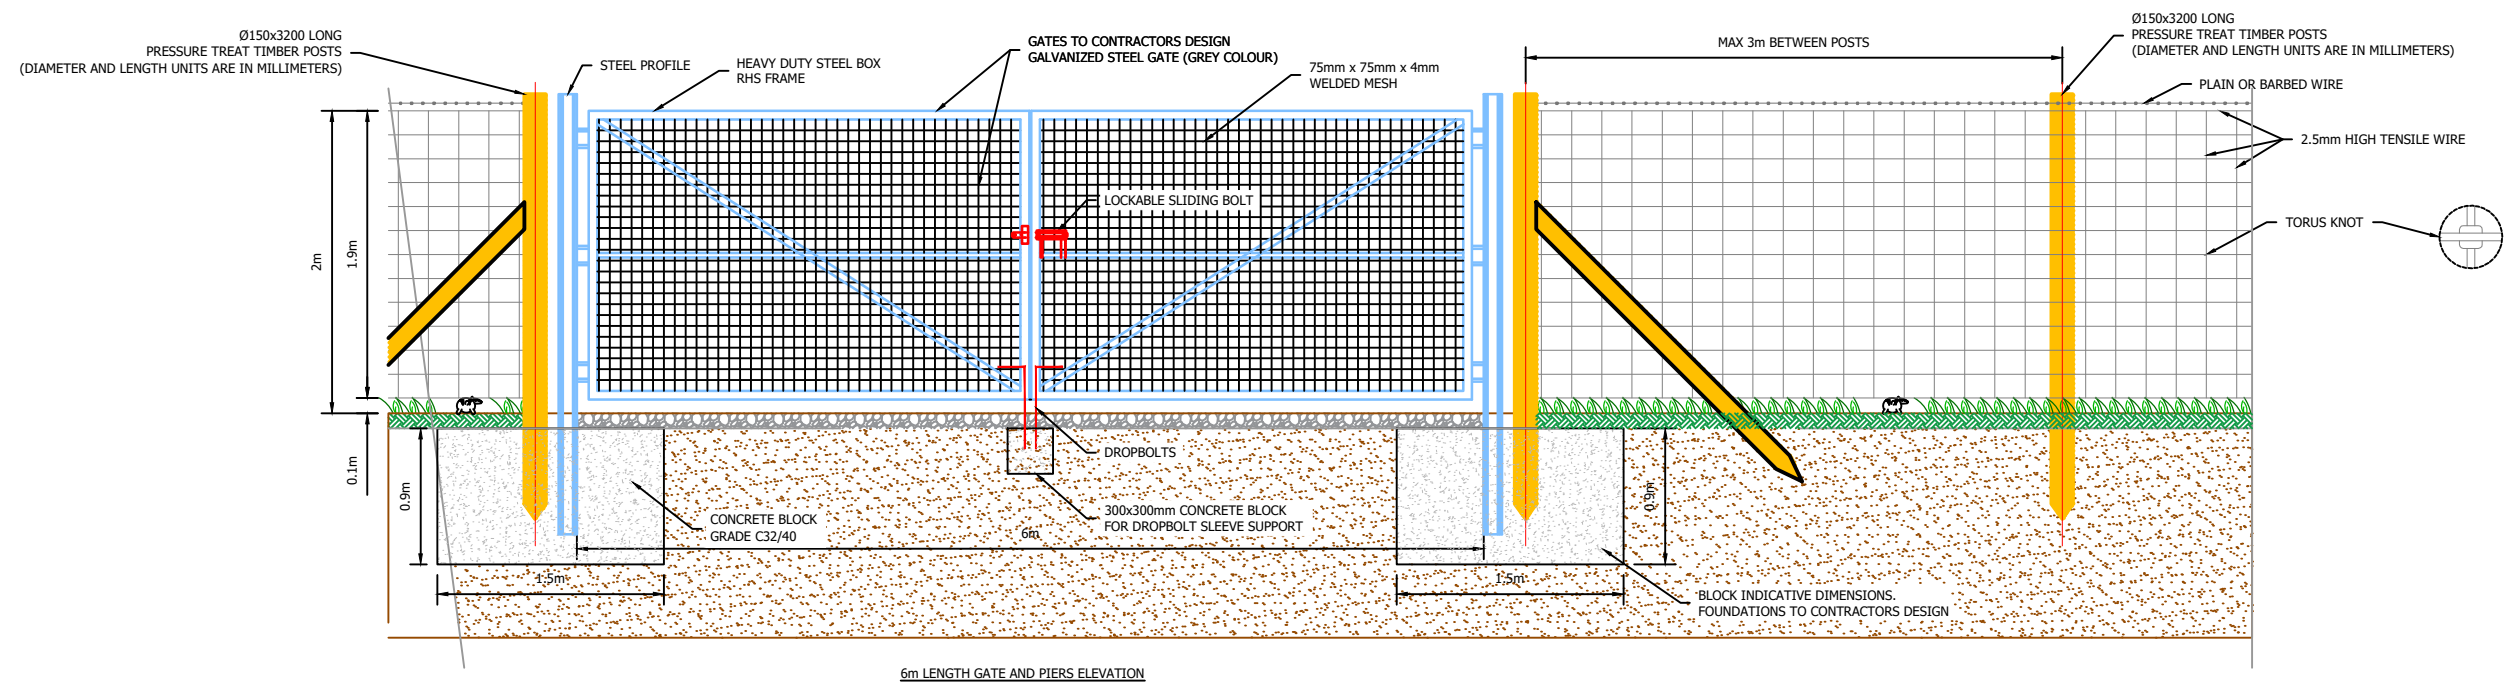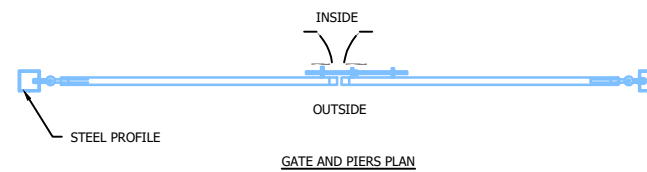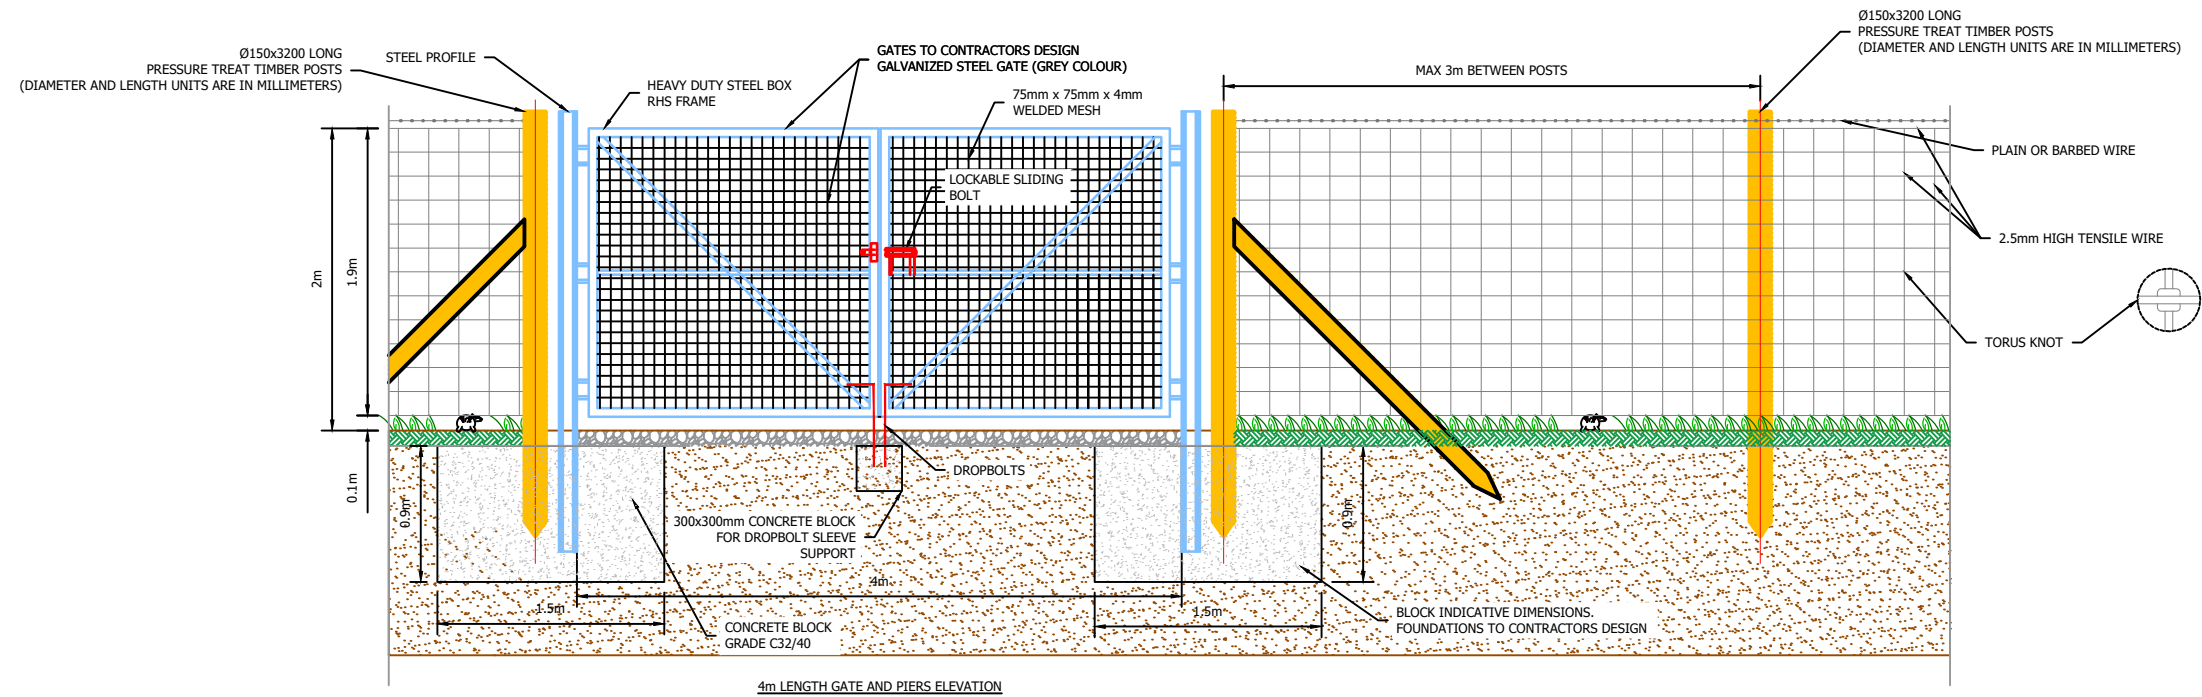

Y:\CAD\0733745_Springfield\01-Drawings\BESS EIA\0733745_DR_P_0013 - Gate Details.dwg



Rev.	Date	Description	By	Chk	PROJECT TITLE: SPRINGFIELD SOLAR BESS EIAR	DRAWING TITLE: FIGURE 3.15 GATE DETAILS	DESIGNED: -	DRAWN: SM	APPROVED: RC	THIS DOCUMENT HAS BEEN PREPARED IN ACCORDANCE WITH THE SCOPE OF ERM'S APPOINTMENT WITH ITS CLIENT AND IS SUBJECT TO THE TERMS OF THAT APPOINTMENT. ERM ACCEPTS NO LIABILITY FOR ANY USE OF THIS DOCUMENT OTHER THAN BY ITS CLIENT AND ONLY FOR THE PURPOSES FOR WHICH IT WAS PREPARED AND PROVIDED	 ERM	
							INTERNAL PROJECT NUMBER: 0733745					
							SCALE @ A3: 1 : 50	APPROVED DATE: 12.03.25	DRAWING NUMBER: DR_P_0013			REVISION: -
							Environmental Resources Management					
					CLIENT: 							

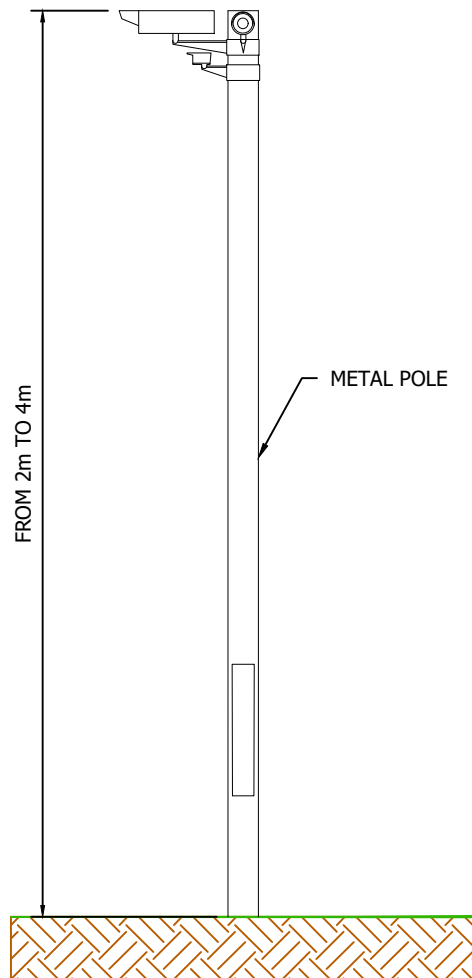



<div>PROJECT TITLE:</div> <div>SPRINGFIELD SOLAR BESS EIA R</div>	<div>DRAWING TITLE:</div> <div>FIGURE 3.16 CCTV DETAILS</div>	<div>DESIGNED:</div> <div>-</div>	<div>DRAWN:</div> <div>SM</div>	<div>APPROVED:</div> <div>RC</div>	<div>THIS DOCUMENT HAS BEEN PREPARED IN ACCORDANCE WITH THE SCOPE OF ERM'S APPOINTMENT WITH ITS CLIENT AND IS SUBJECT TO THE TERMS OF THAT APPOINTMENT.</div> <div>ERM ACCEPTS NO LIABILITY FOR ANY USE OF THIS DOCUMENT OTHER THAN BY ITS CLIENT AND ONLY FOR THE PURPOSES FOR WHICH IT WAS PREPARED AND PROVIDED</div>	<div></div> <div>ERM</div>
<div>CLIENT:</div> <div></div>		<div>INTERNAL PROJECT NUMBER:</div> <div>0733745</div>				
		<div>SCALE @ A4:</div> <div>1 : 25</div>	<div>APPROVED DATE:</div> <div>12.03.25</div>	<div>DRAWING NUMBER:</div> <div>DR_P_0010</div>	<div>REVISION:</div> <div>-</div>	
		<div>Environmental Resources Management</div>				

