


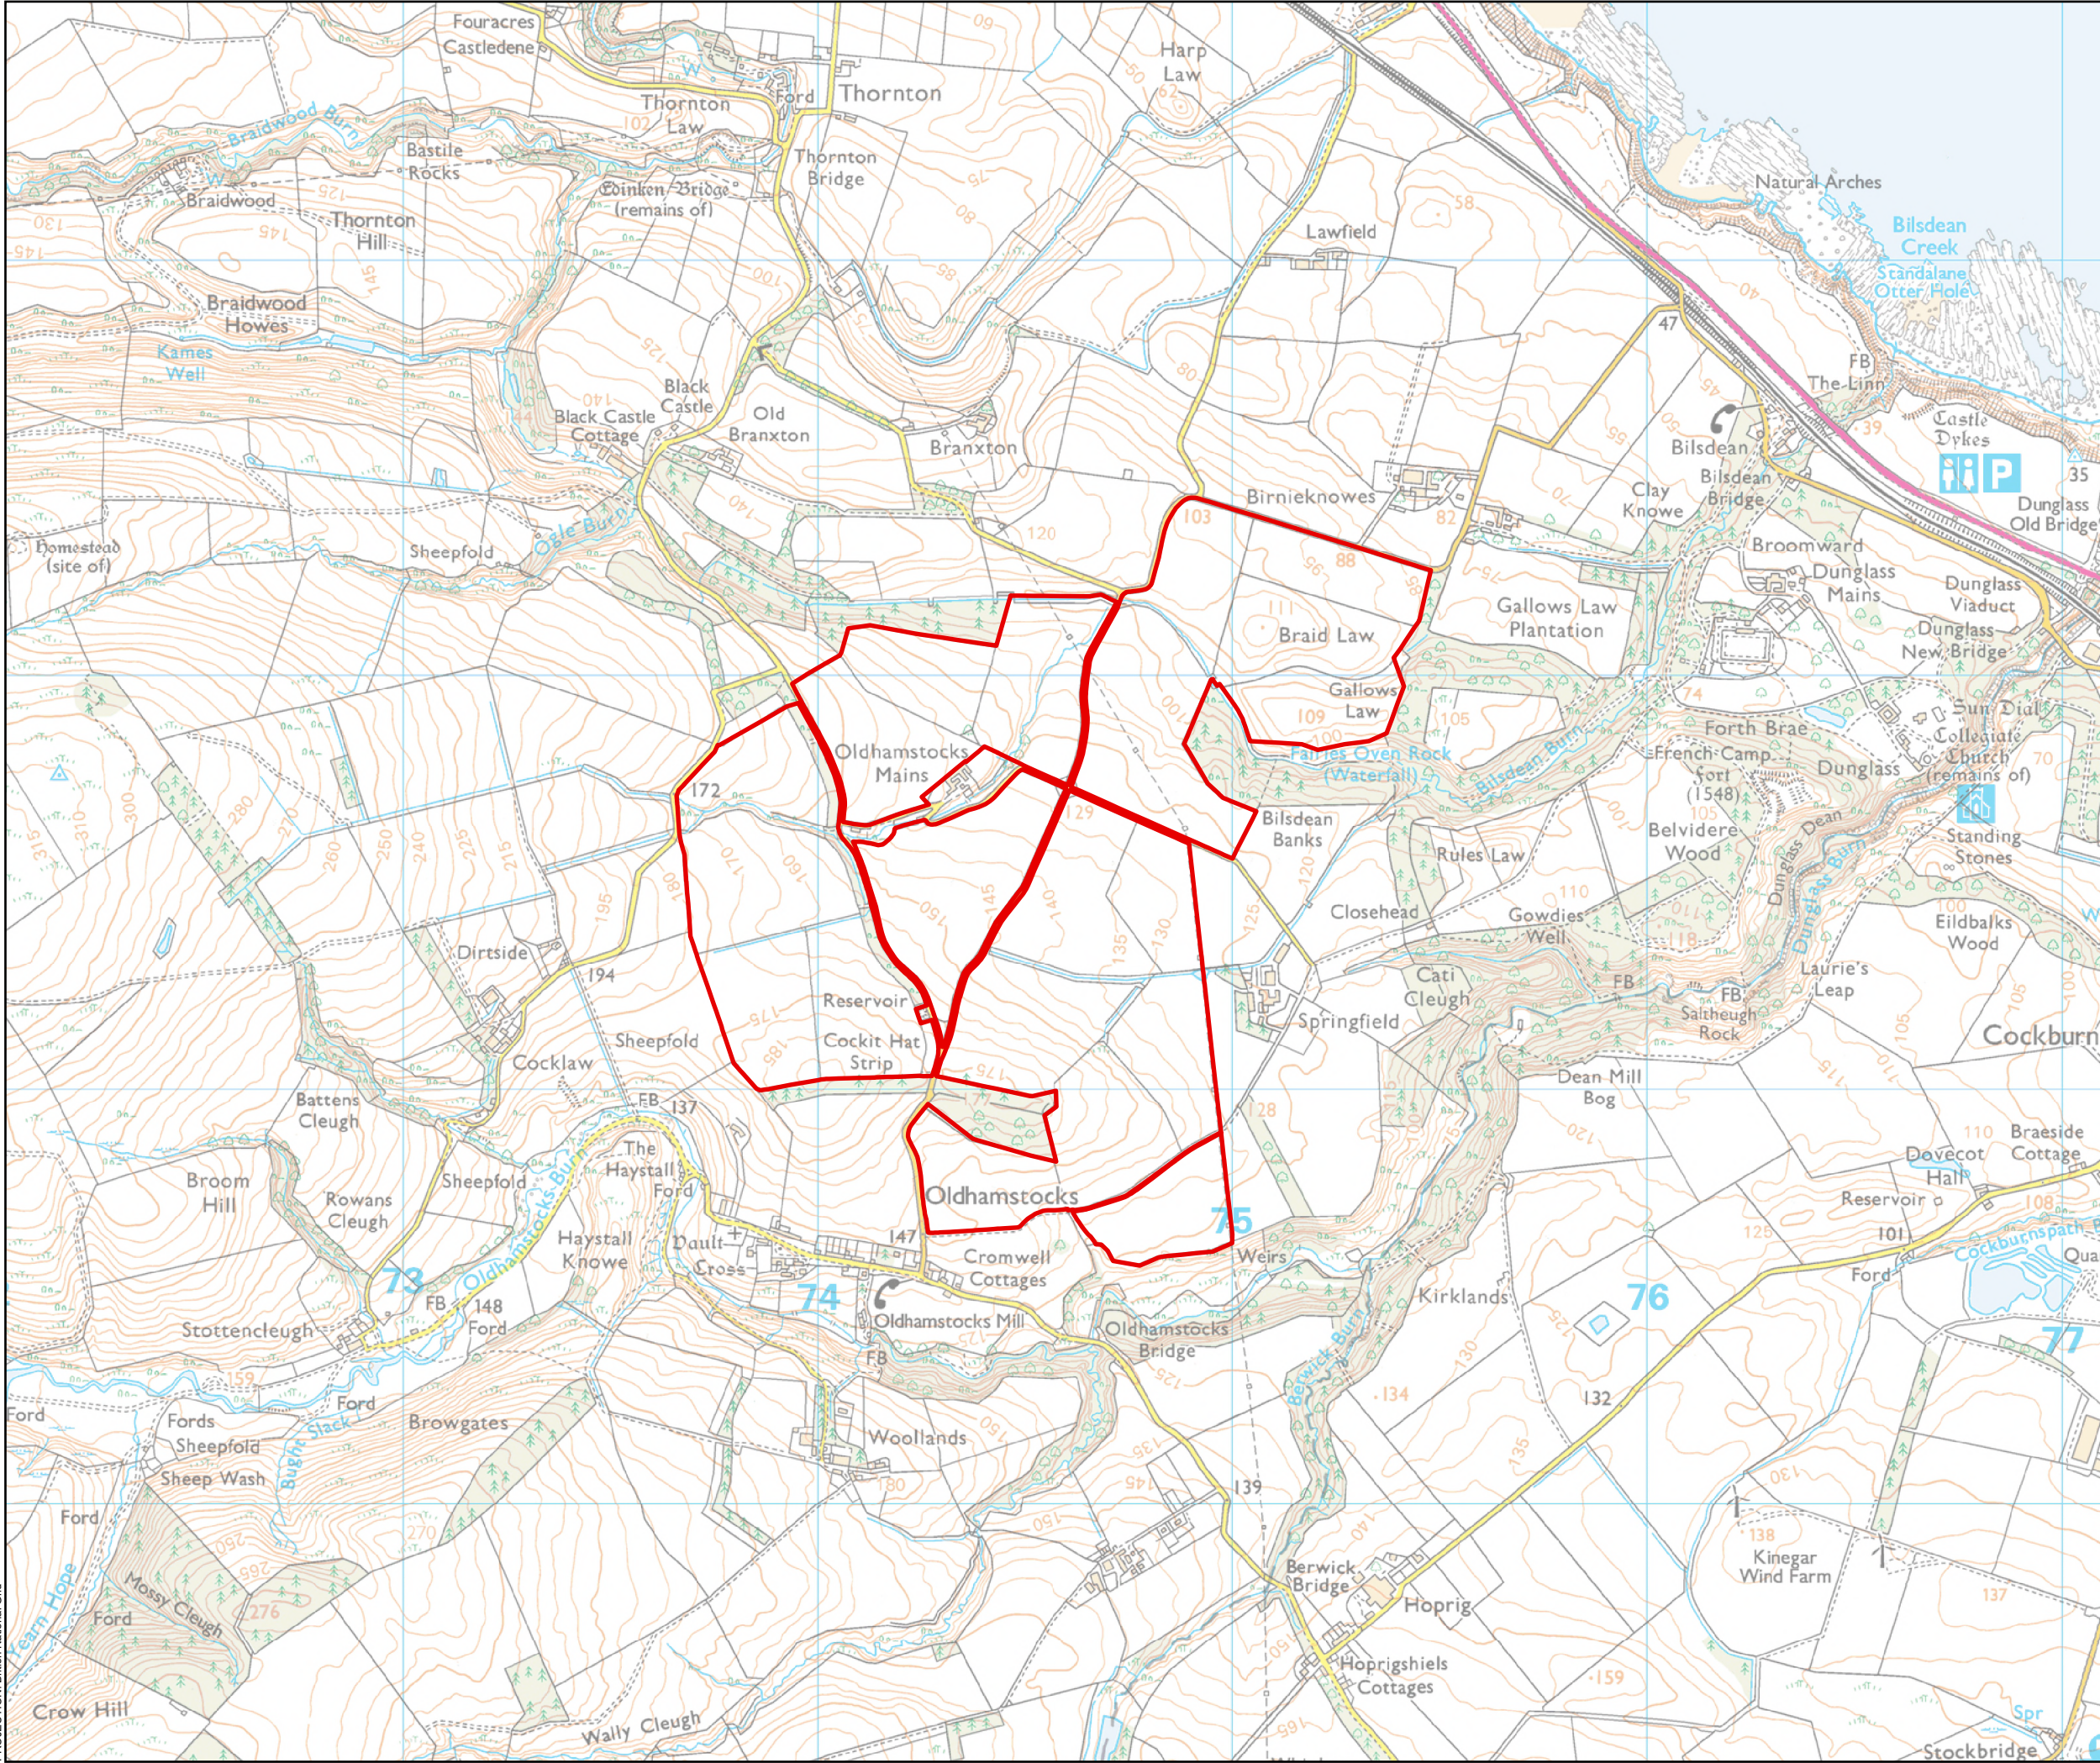

Site Boundary

Scale Bar

North Arrow

SCALE: See Scale Bar

SIZE: A3

PROJECT: 0733745

DATE: 28/02/2025

VERSION: A01

DRAWN: RW

CHECKED: MW

APPROVED: RO

Springfield Solar Farm and BESS
Figure 1.1
Site Location Plan


ERM

voltaia


PROJECTION: British National Grid

Contains OS data © Crown copyright 0000848182 2025

Path: \\UKSPRDGISFS01\Data\ArcGIS\Projects\0733745 - Springfield\MAPS\0733745 - Springfield - Intro.aprx\0733784 - Springfield - Site Location Plan

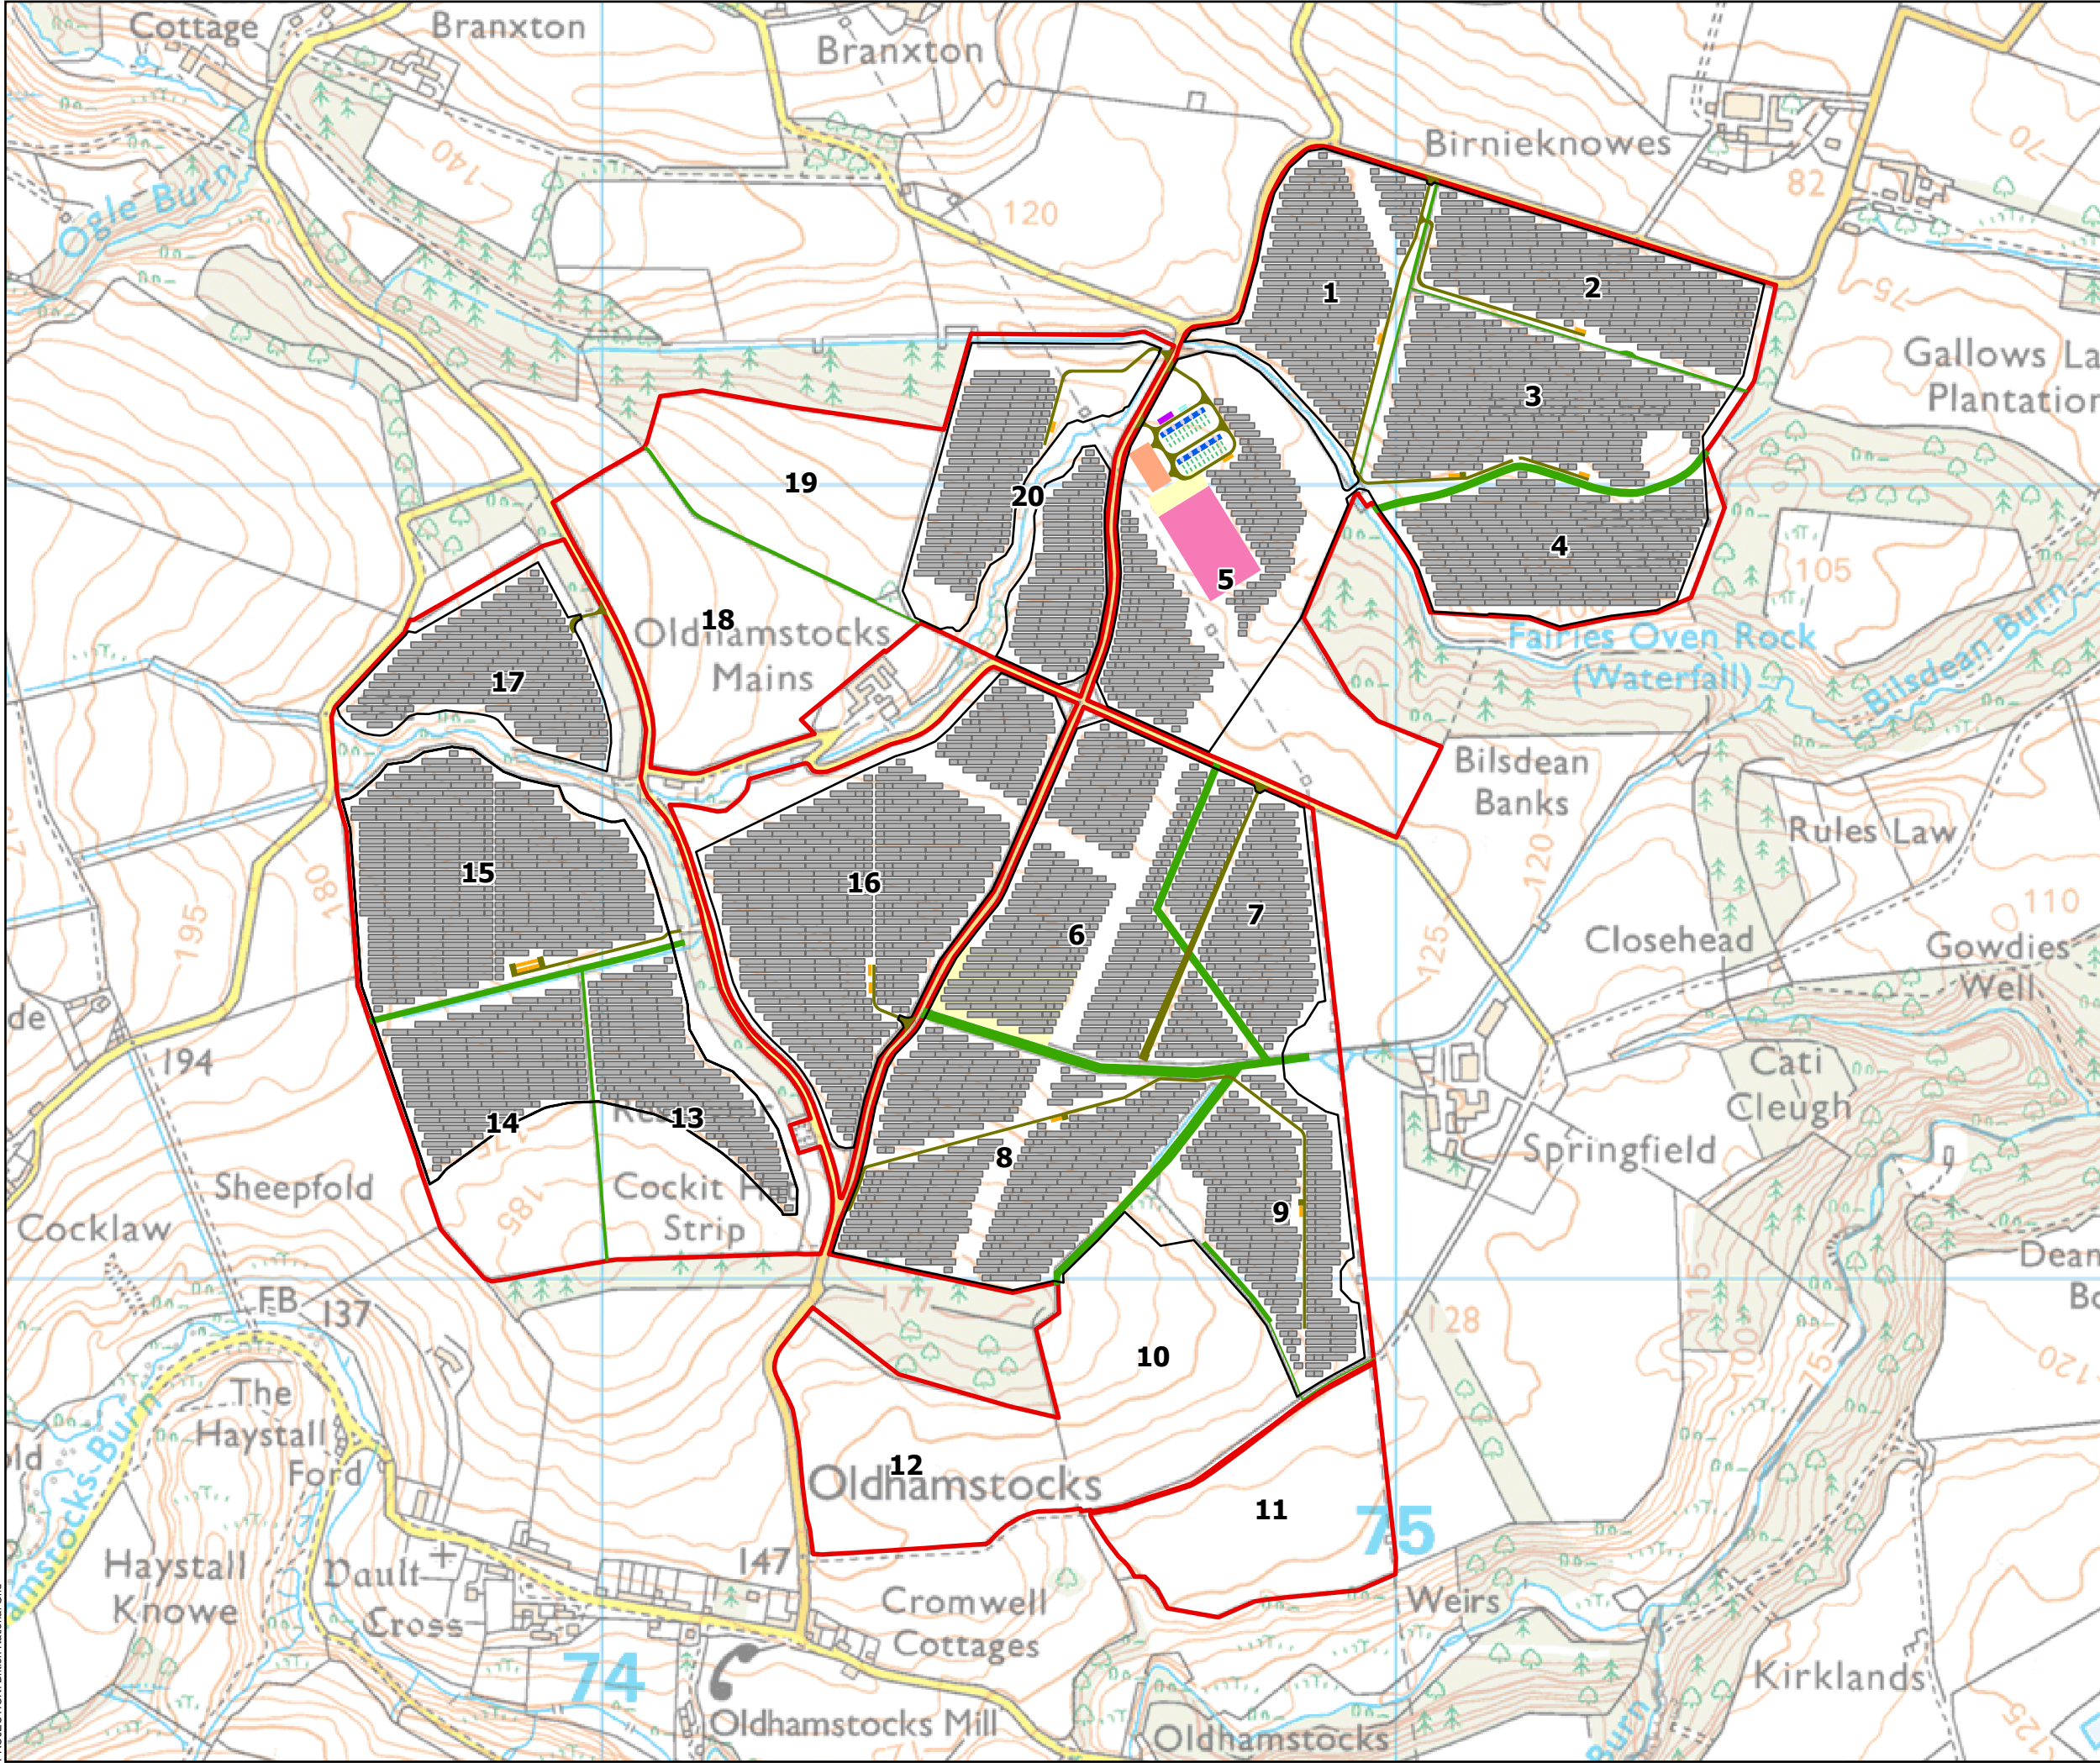

- Site Boundary
- Site Infrastructure
 - BESS
 - Temporary Construction Compound
 - OM Building
 - TSO Substation
 - Customer Substation
 - PV Module
 - Transformers
 - Hedgerow
 - Internal Access Track
 - Power Conversion
 - Storage Container
 - Tesla Megapack
 - Fence

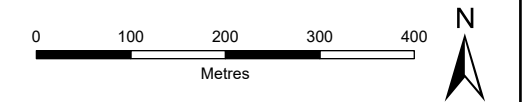

SCALE: See Scale Bar	VERSION: A01
SIZE: A3	DRAWN: JS
PROJECT: 0733745	CHECKED: JH
DATE: 5/28/2025	APPROVED: RO

Springfield Solar Farm and BESS
Figure 1.2
Site Layout Plan

