



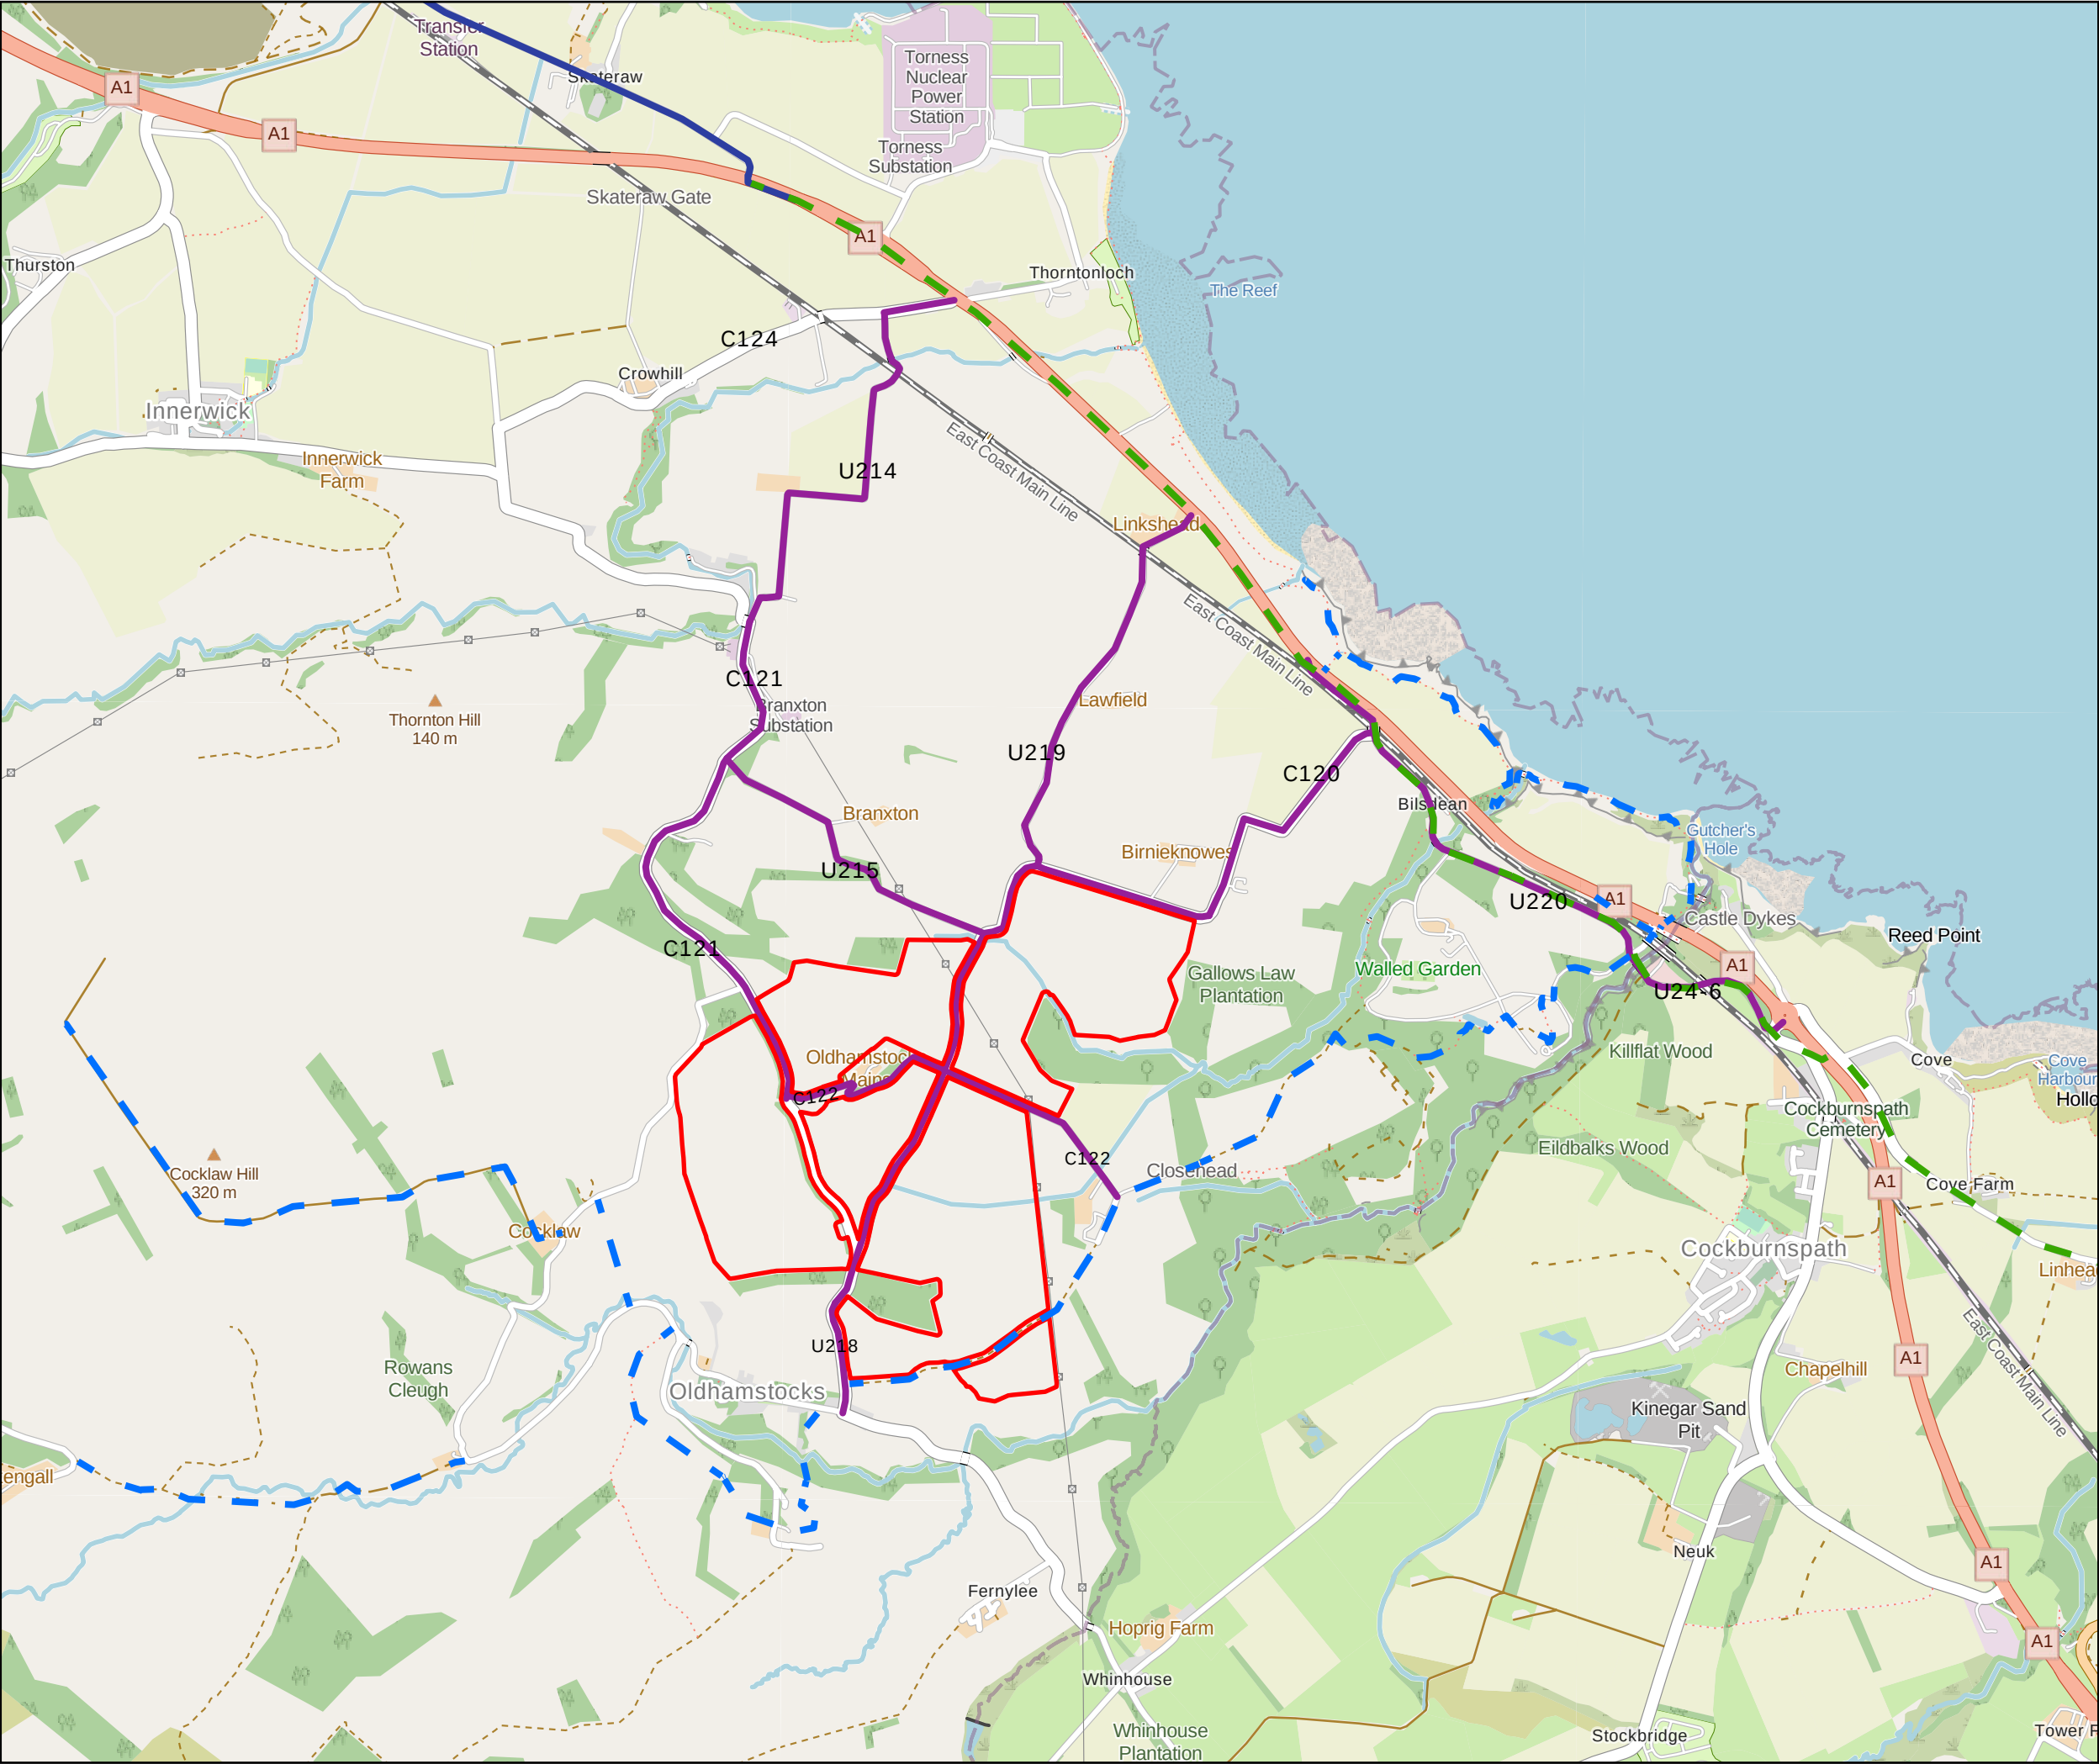


- Site Boundary
- Existing Road Network
- Non-classified Sustrans Route
- Sustrans Cycle Paths
- Core Paths

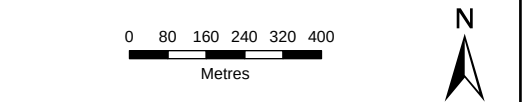


SCALE: See Scale Bar	VERSION: A01
SIZE: A3	DRAWN: KC
PROJECT: 0733745	CHECKED: FO
DATE: 4/10/2025	APPROVED: MW

Baseline Traffic Conditions
Figure 11.1
Springfield Solar Farm and BESS



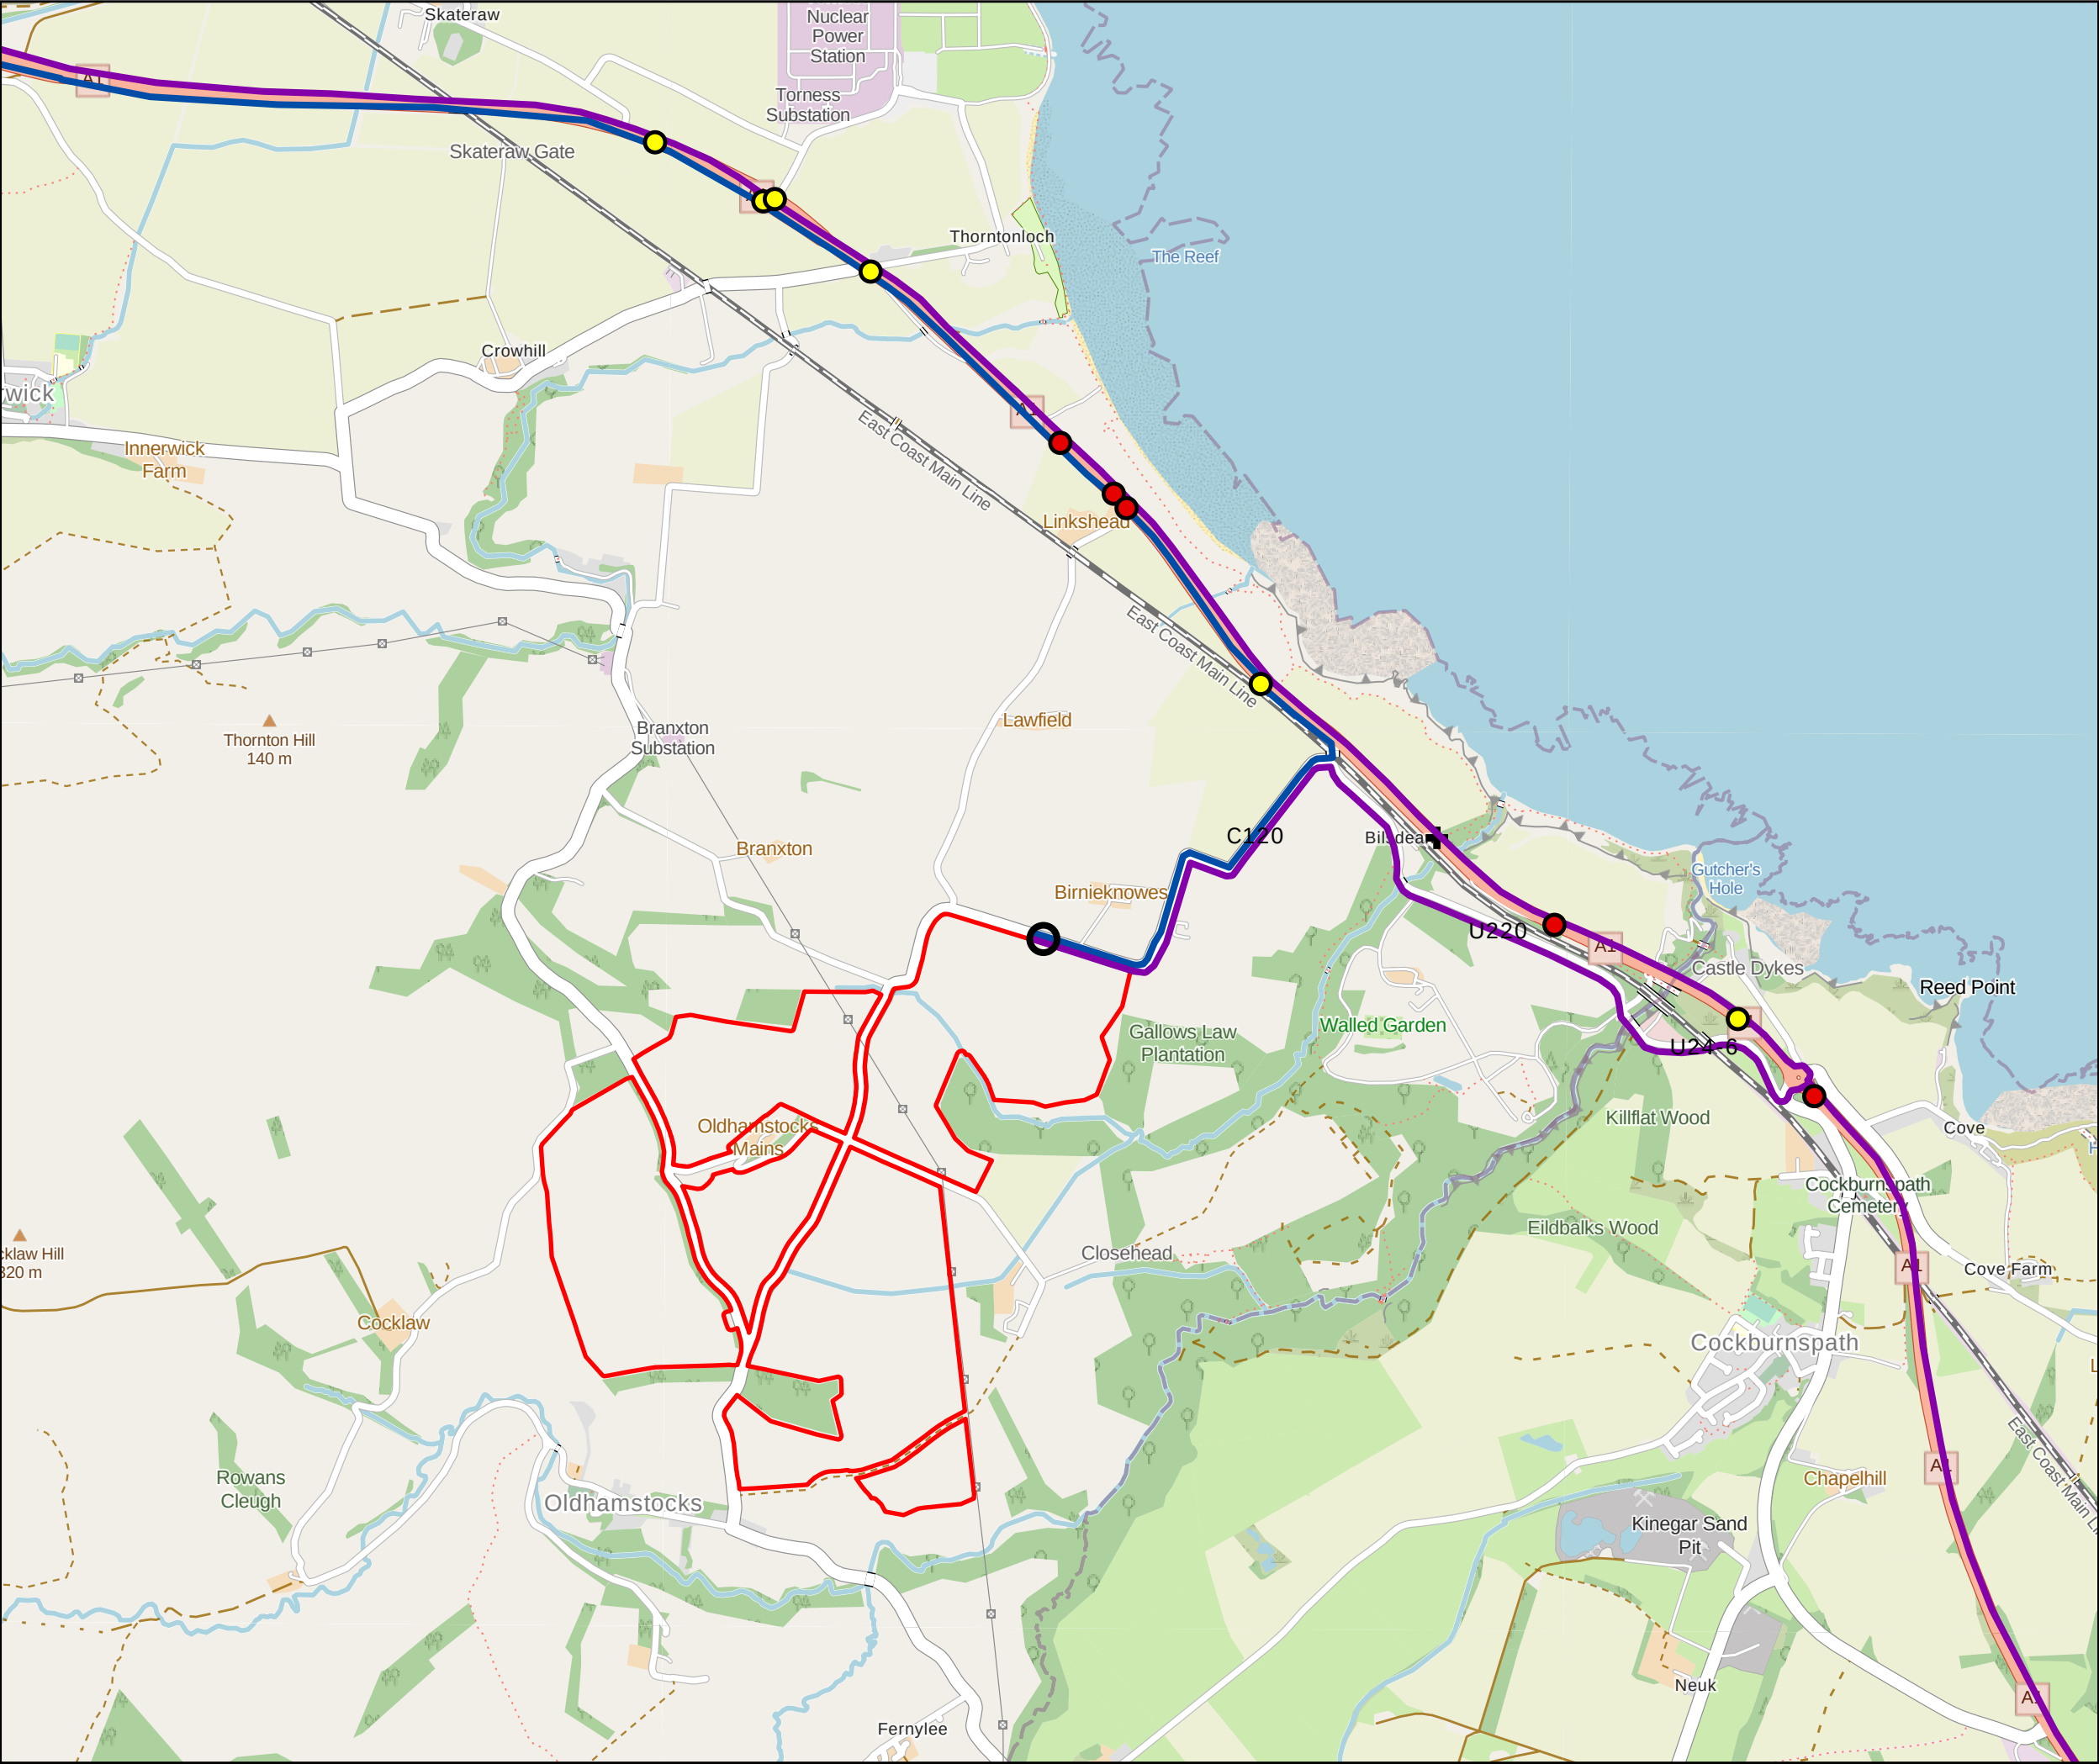


- Site Boundary
- Inbound General Construction Traffic Route to Site
- Outbound General Construction Traffic Route to Site
- Main Construction Access
- DfT Traffic Counter
- Road Traffic Collision Severity
 - Serious
 - Slight

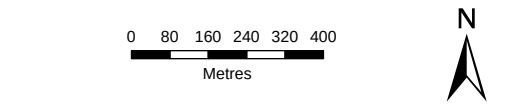

SCALE: See Scale Bar	VERSION: A01
SIZE: A3	DRAWN: KC
PROJECT: 0733745	CHECKED: FO
DATE: 4/10/2025	APPROVED: MW

Transport Plan
Figure 11.2
Springfield Solar Farm and BESS



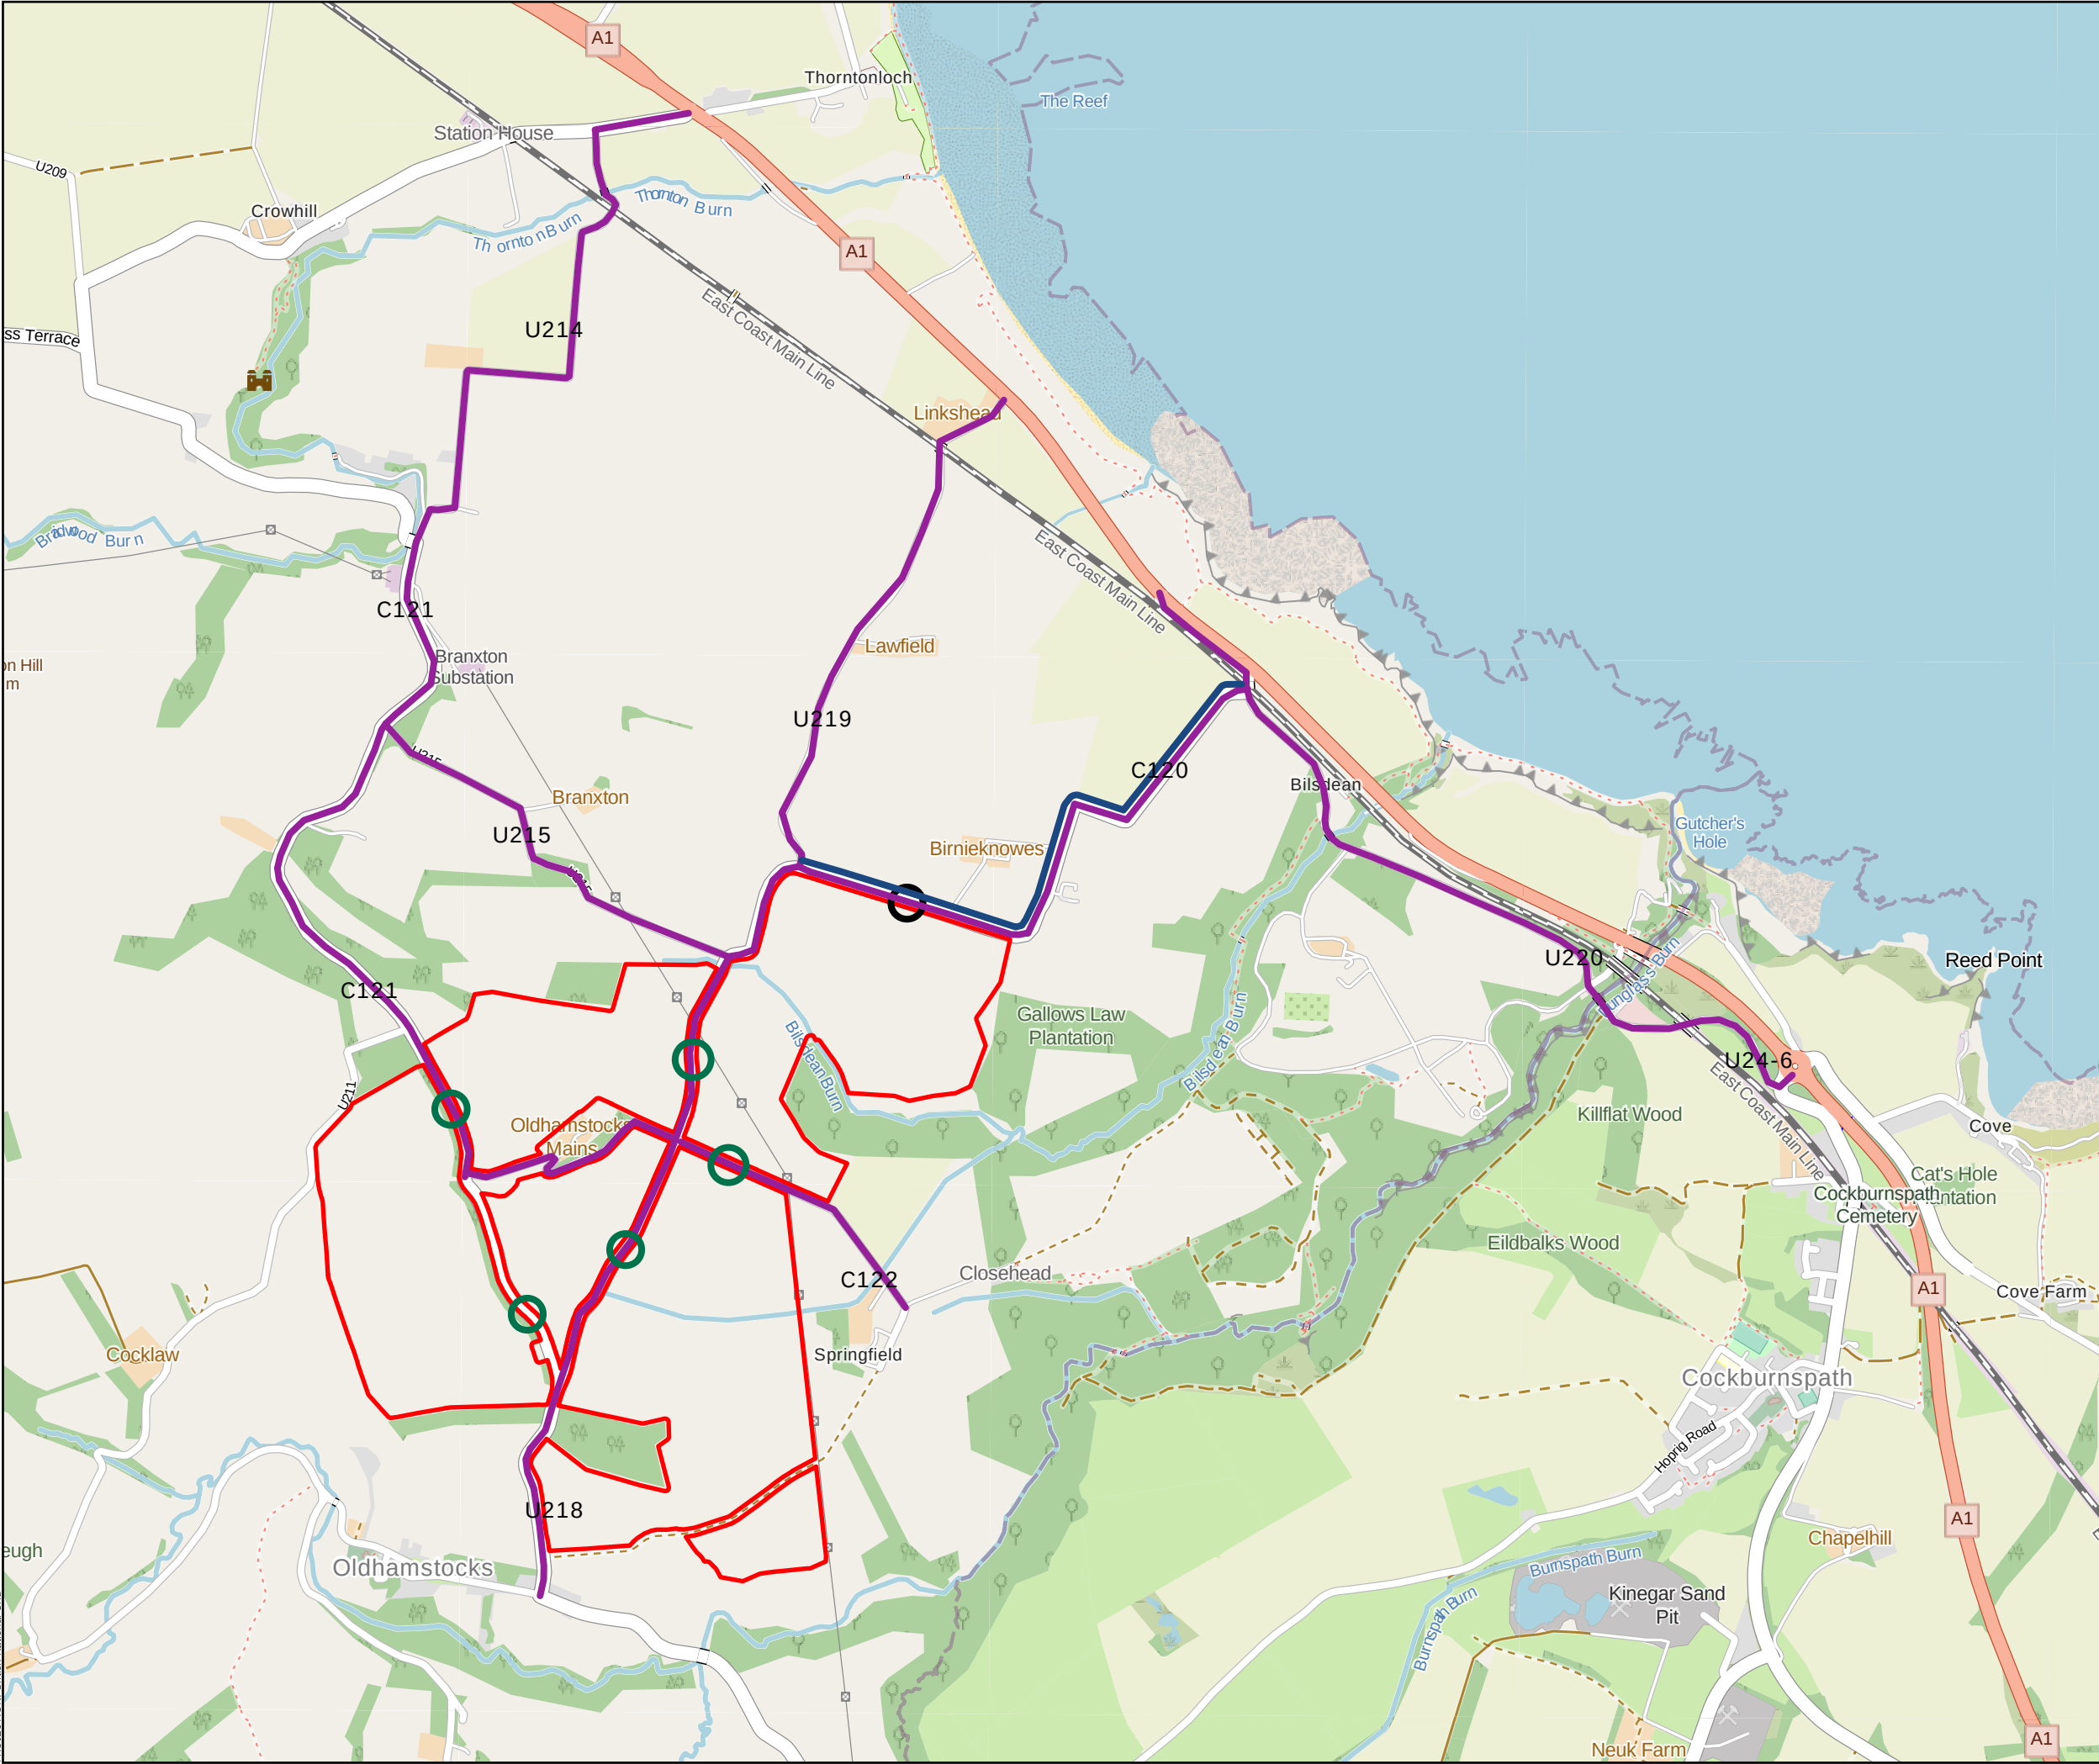

- Site Boundary
- Proposed Lane Closure (Local Access Only)
- Study Area
- Main Construction Access
- Temporary Crossing Points

0 80 160 240 320 400
Metres




SCALE: See Scale Bar
SIZE: A3
PROJECT: 0733745
DATE: 4/10/2025

VERSION: A01
DRAWN: KC
CHECKED: FO
APPROVED: MW

Access Strategy Plan
Figure 11.3
Springfield Solar Farm and BESS



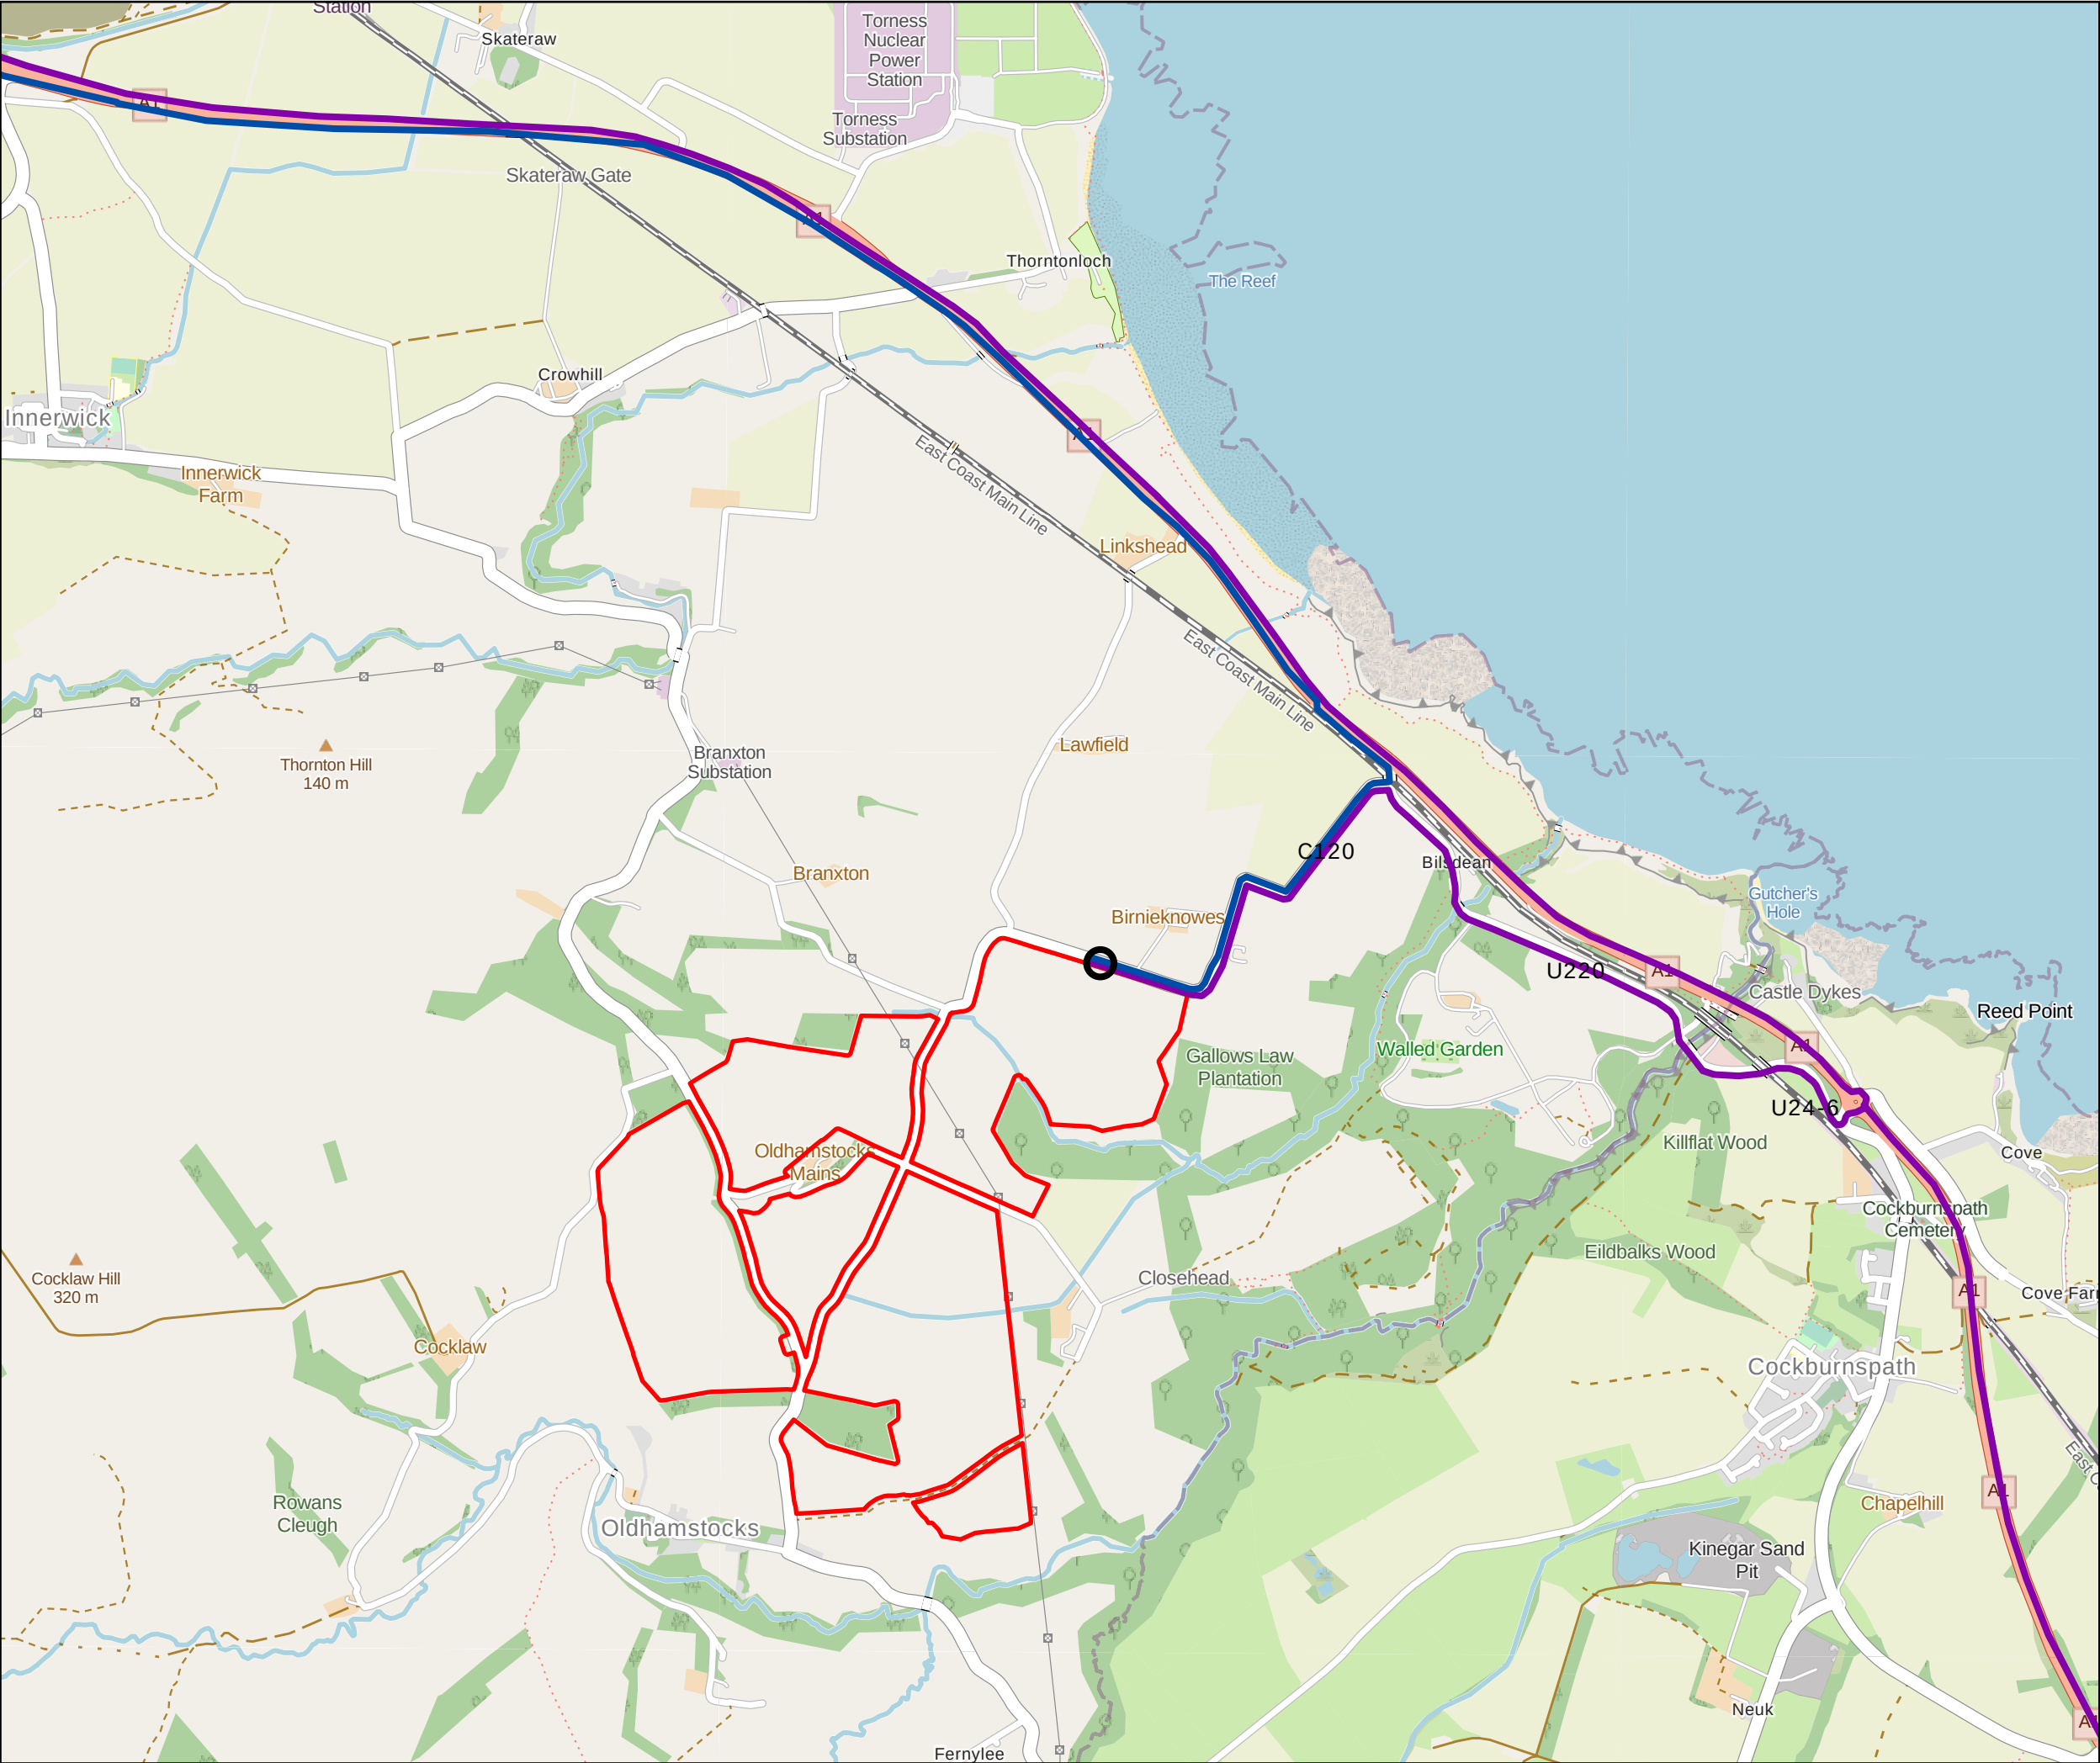

Site Boundary

Inbound General Construction Traffic Route to Site

Outbound General Construction Traffic Route to Site

Main Construction Access

080160240320400

Metres

N

SCALE: See Scale Bar

VERSION: A01

SIZE: A3

DRAWN: KC

PROJECT: 0733745

CHECKED: FO

DATE: 4/10/2025

APPROVED: MW

General Construction Traffic Route to Site

Figure 11.4

Springfield Solar Farm and BESS


ERM

volta

italia

Map data © OpenStreetMap contributors, Microsoft, Facebook, Google, Esri Community Maps contributors, Map layer by Esri, Contains OS data © Crown copyright [and database right] 2024

Path: Z:\Arcus\Projects\0733745 - Springfield\WORKSPACES\0733745 - Transport\0733745 - Transport.aprx\0733745 - Figure 11.4 - General Construction Traffic Route to Site

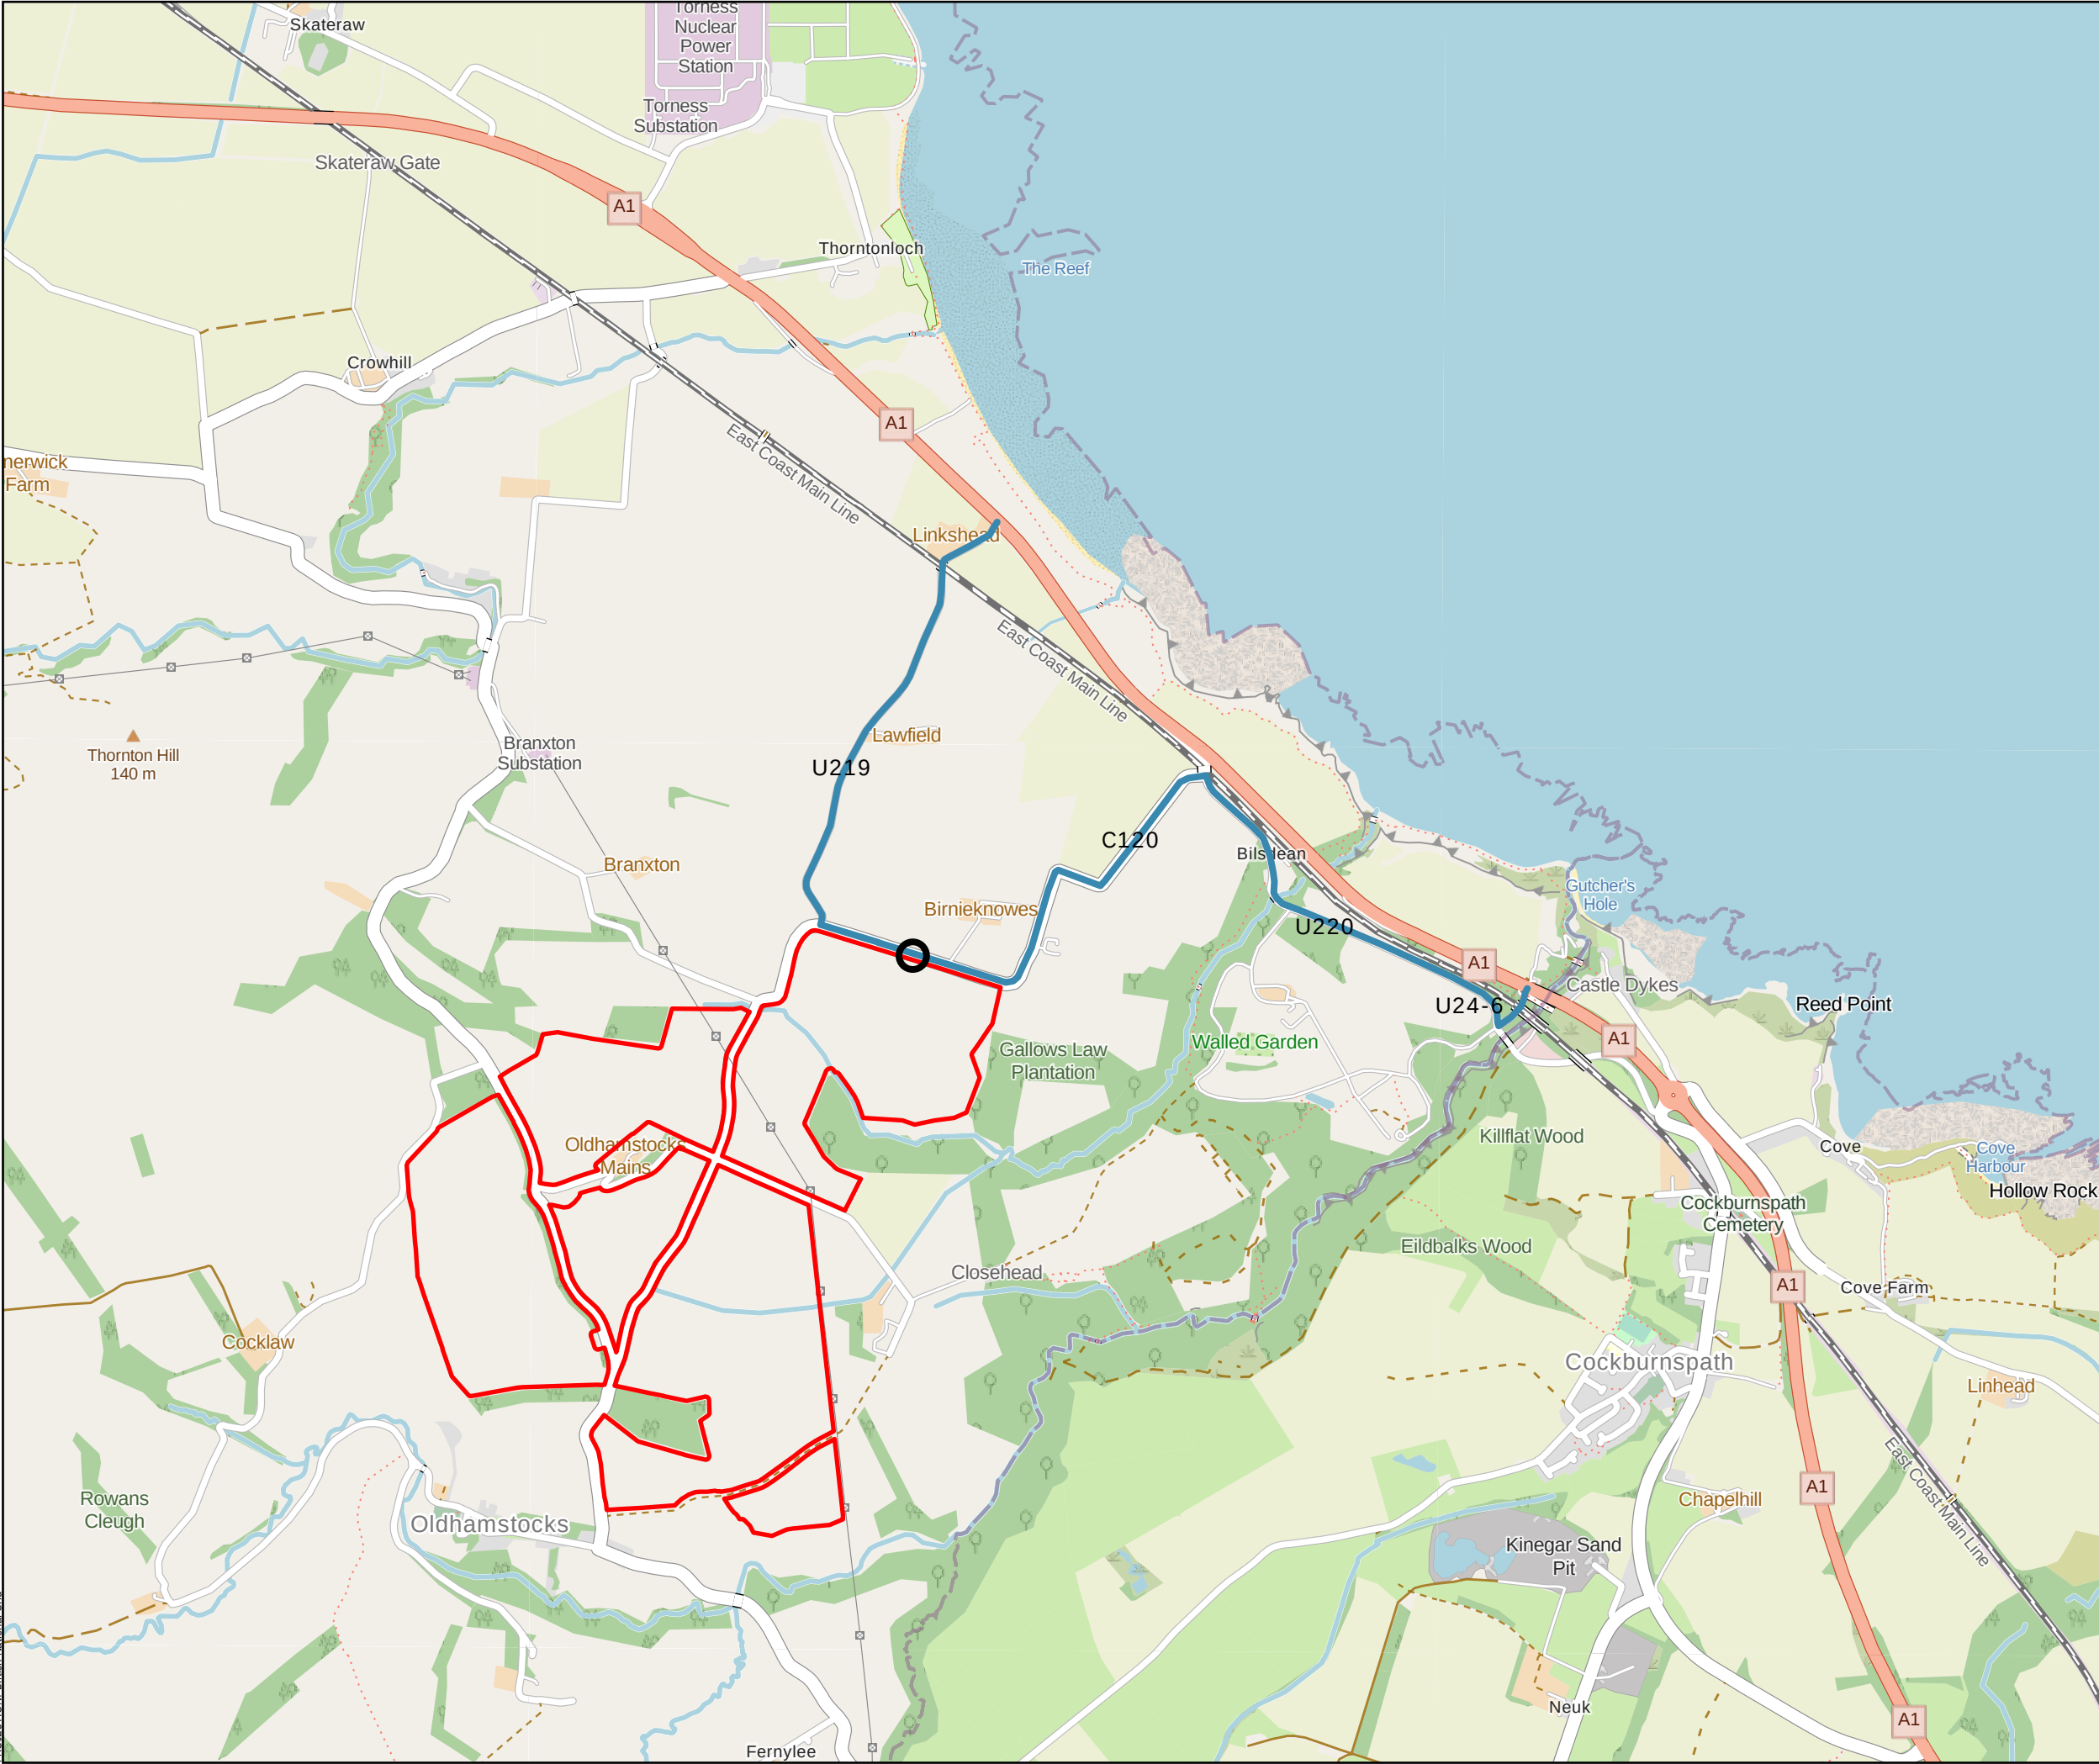

- Site Boundary
- Abnormal Load Route to Site
- Main Construction Access

0 80 160 240 320 400
Metres



SCALE: See Scale Bar
SIZE: A3
PROJECT: 0733745
DATE: 4/10/2025

VERSION: A01
DRAWN: KC
CHECKED: FO
APPROVED: MW

Abnormal Load Route to Site
Figure 11.5
Springfield Solar Farm and BESS

