



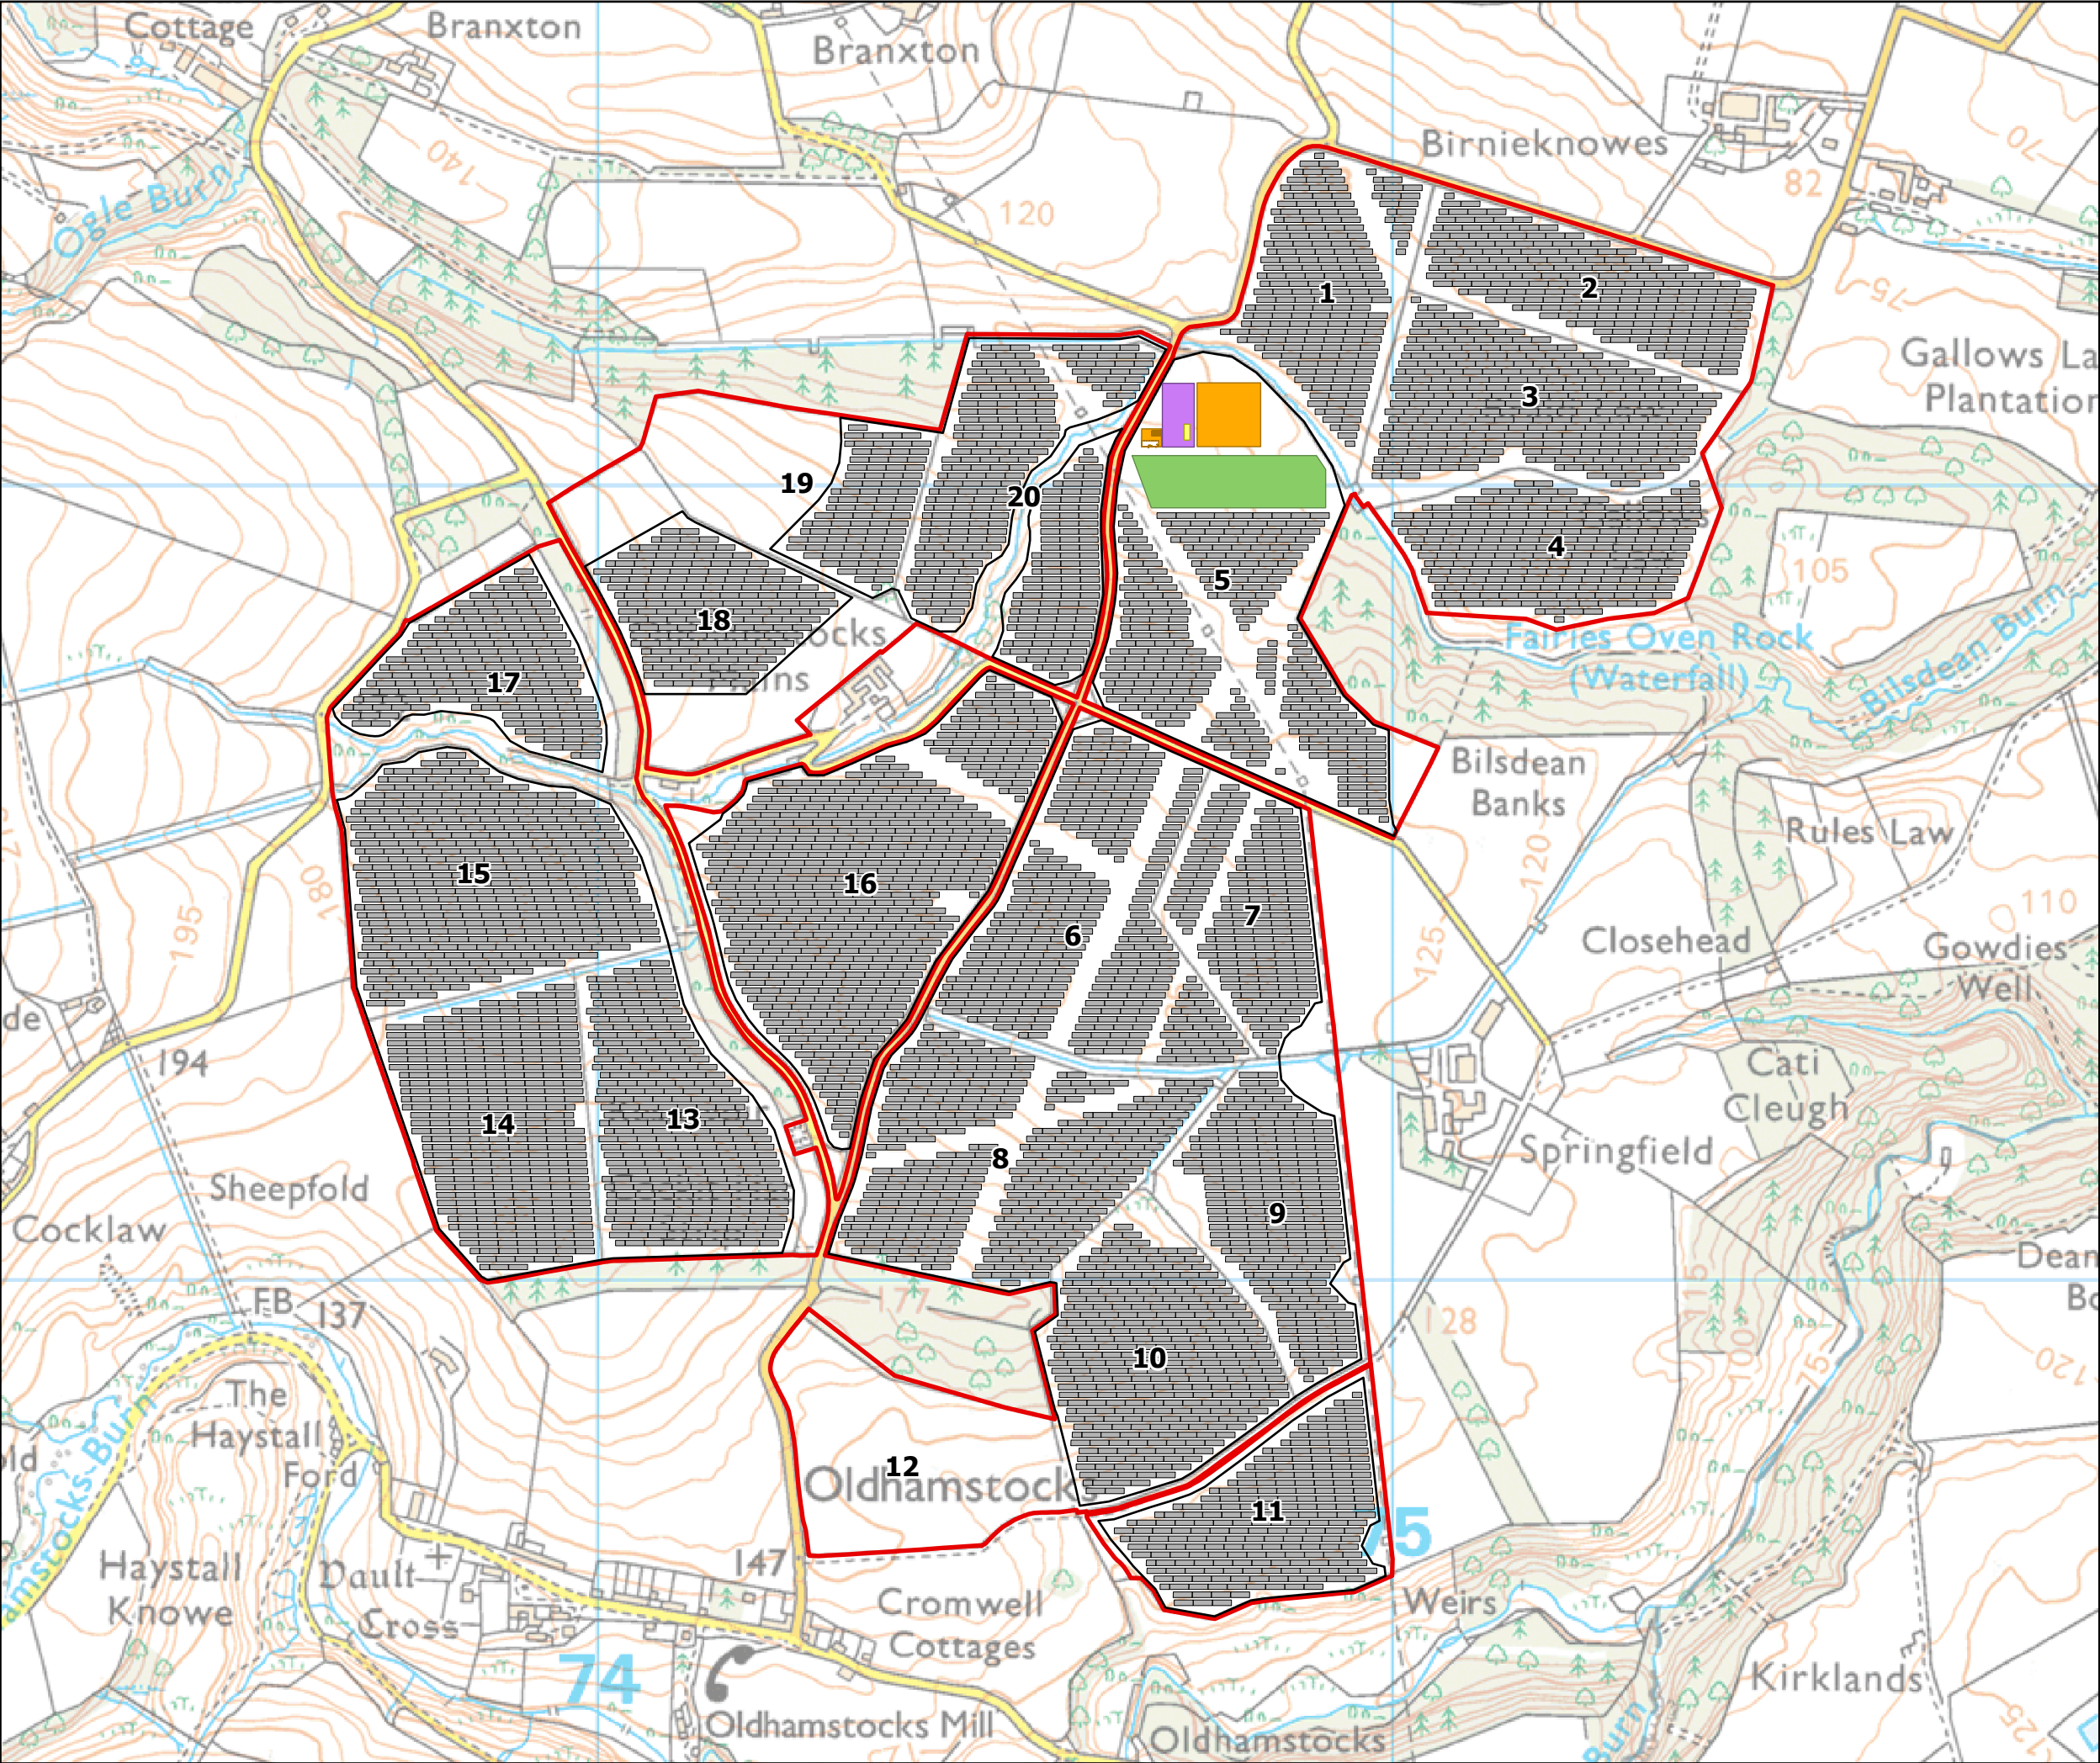


- Site Boundary
- Scoping Layout
 - BESS Compound
 - TSO Substation
 - Customer Substation
 - Delivery Station
 - PV Module Frames
 - Fence

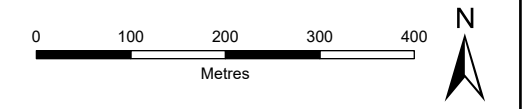


SCALE: See Scale Bar	VERSION: A01
SIZE: A3	DRAWN: JS
PROJECT: 0733745	CHECKED: JH
DATE: 5/28/2025	APPROVED: RO

Springfield Solar Farm and BESS
Figure 2.1a
Scoping Report Layout



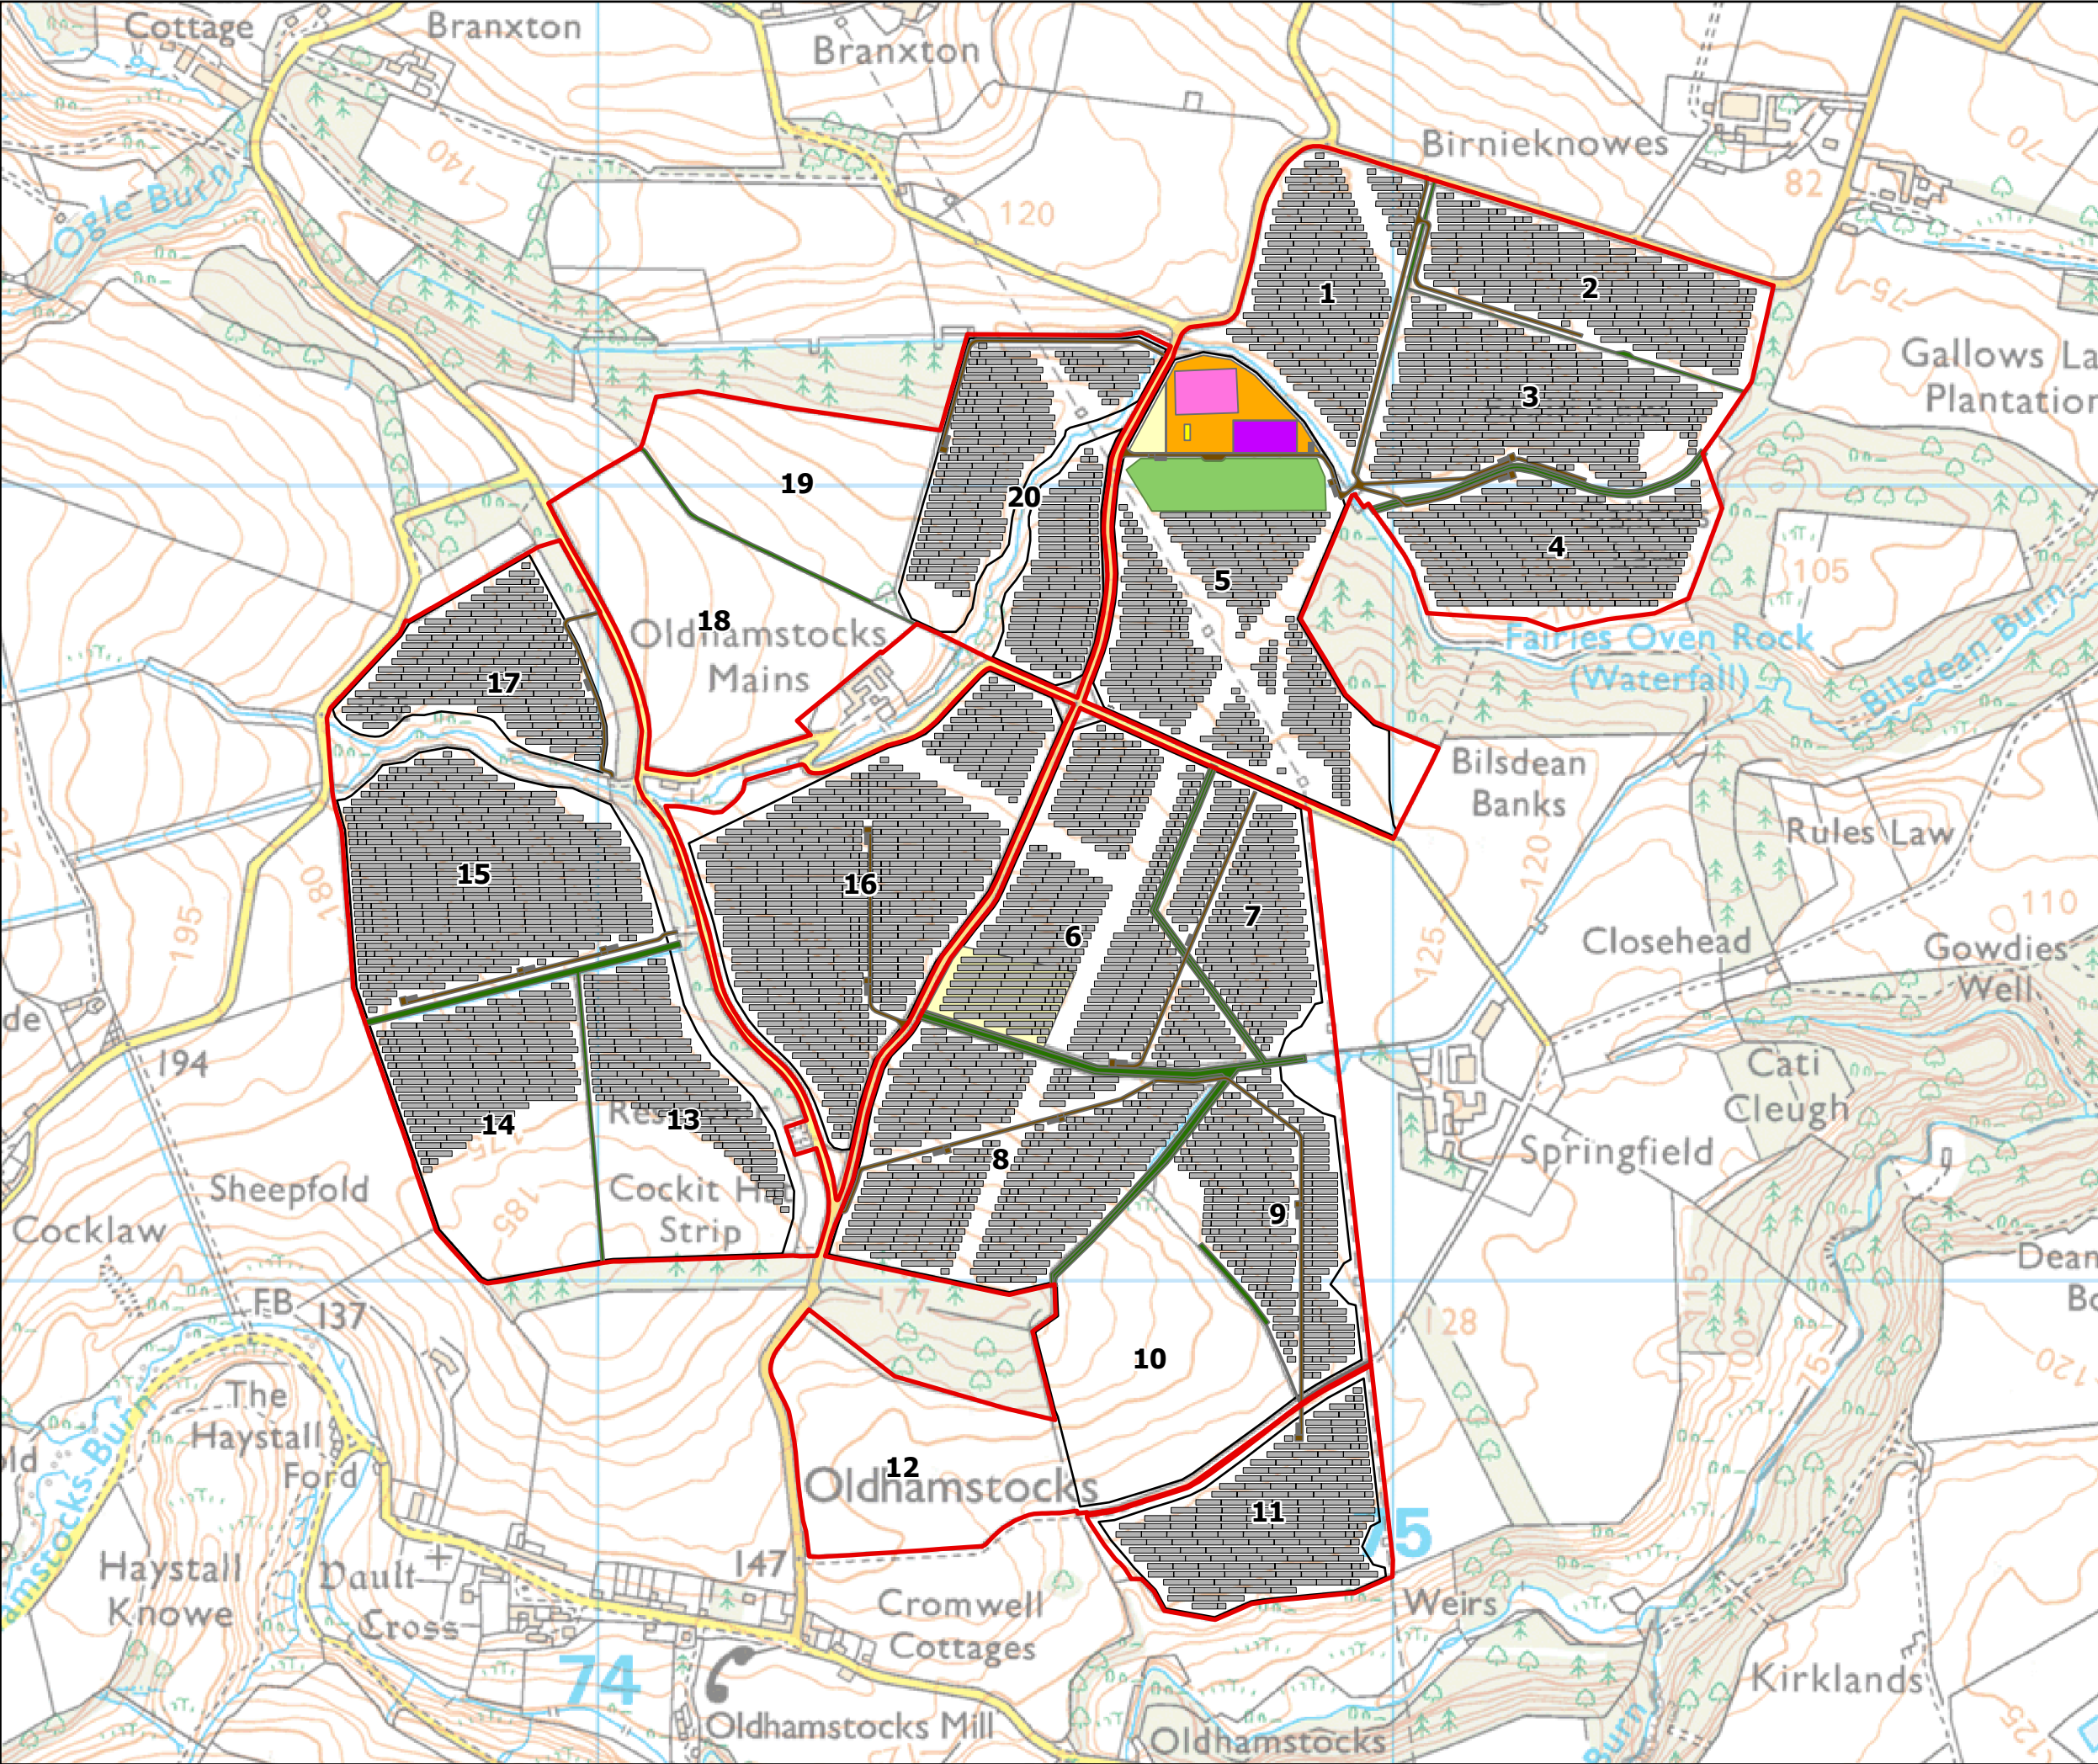


- Site Boundary
- Revised Layout
- BESS Area
- Substation
- Customer Substation
- Delivery Station
- PV Modules
- Transformers
- Temporary Construction Compound
- Hedgerows
- TSO Substation
- Pathway (Internal)
- Storage Container
- Fence

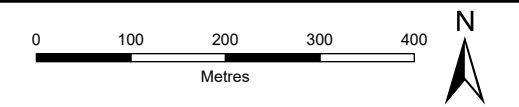


SCALE: See Scale Bar	VERSION: A01
SIZE: A3	DRAWN: JS
PROJECT: 0733745	CHECKED: JH
DATE: 5/28/2025	APPROVED: RO

Springfield Solar Farm and BESS
Figure 2.1b
Revised Layout



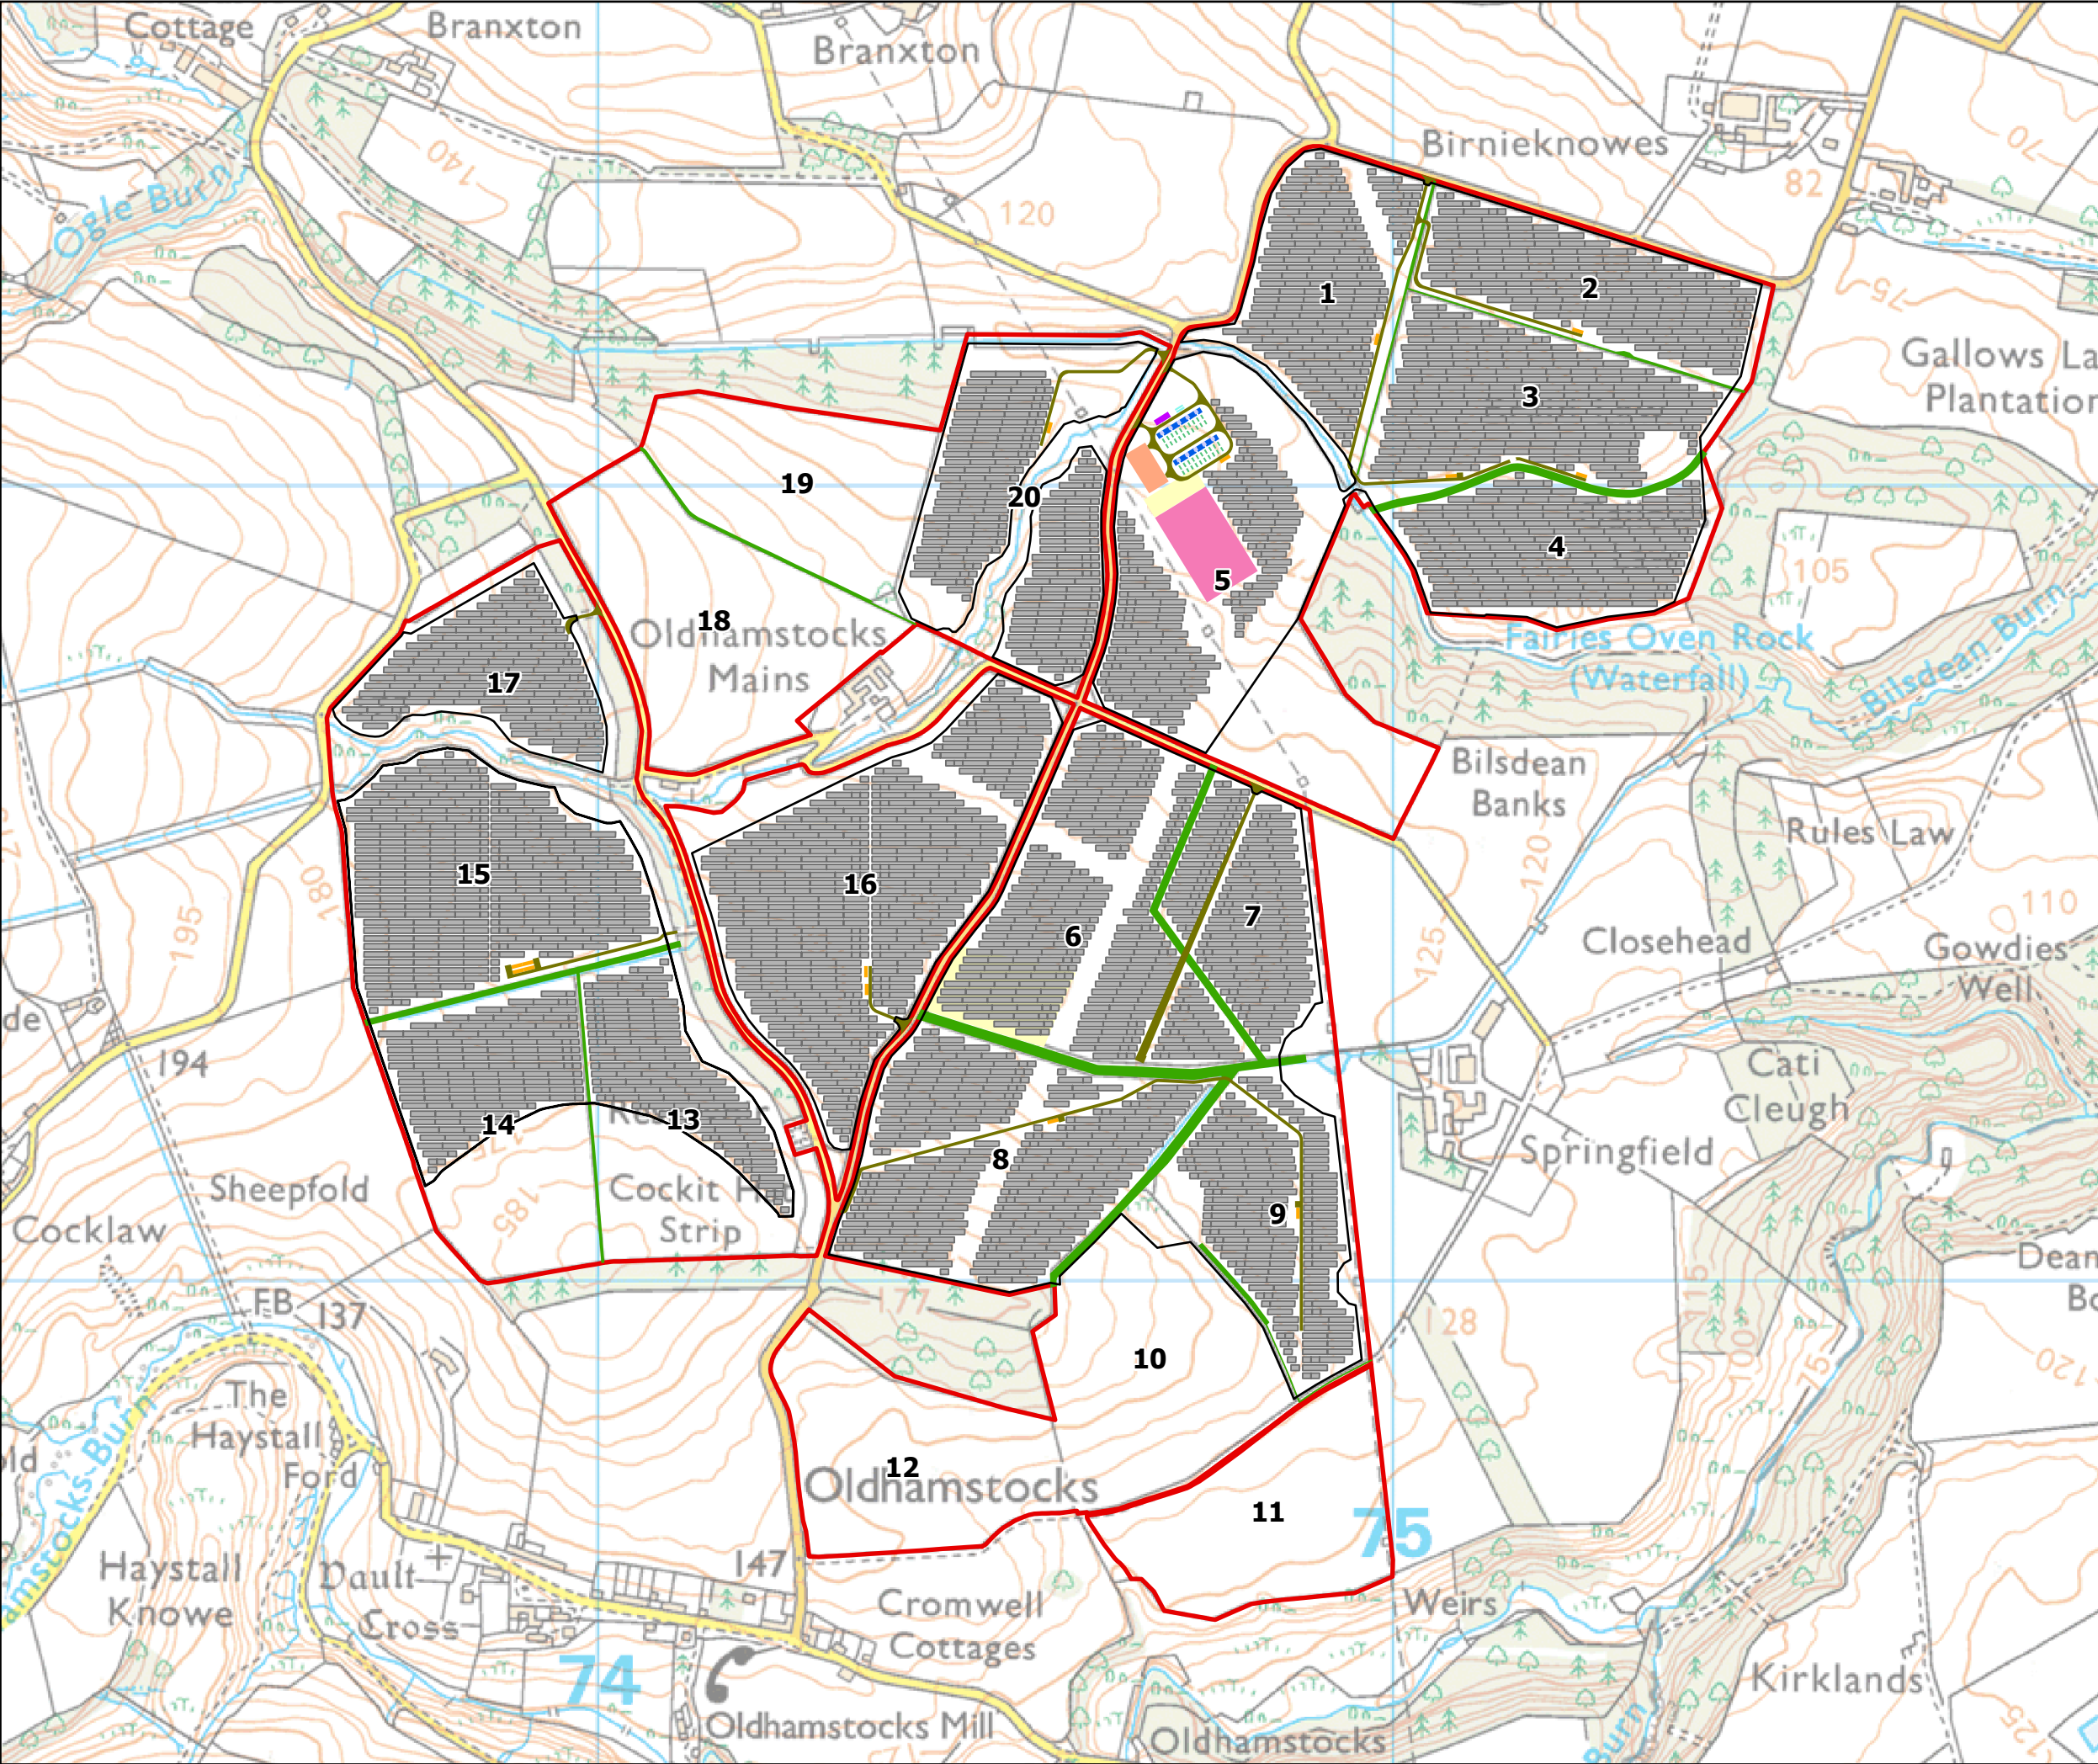


- Site Boundary
- Site Infrastructure
- BESS
- Temporary Construction Compound
- OM Building
- TSO Substation
- Customer Substation
- PV Module
- Transformers
- Hedgerow
- Internal Access Track
- Power Conversion
- Storage Container
- Tesla Megapack
- Fence

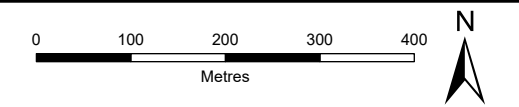


SCALE: See Scale Bar	VERSION: A01
SIZE: A3	DRAWN: JS
PROJECT: 0733745	CHECKED: JH
DATE: 5/28/2025	APPROVED: RO

Springfield Solar Farm and BESS
Figure 2.1c
Initial Application Layout (March 2025)



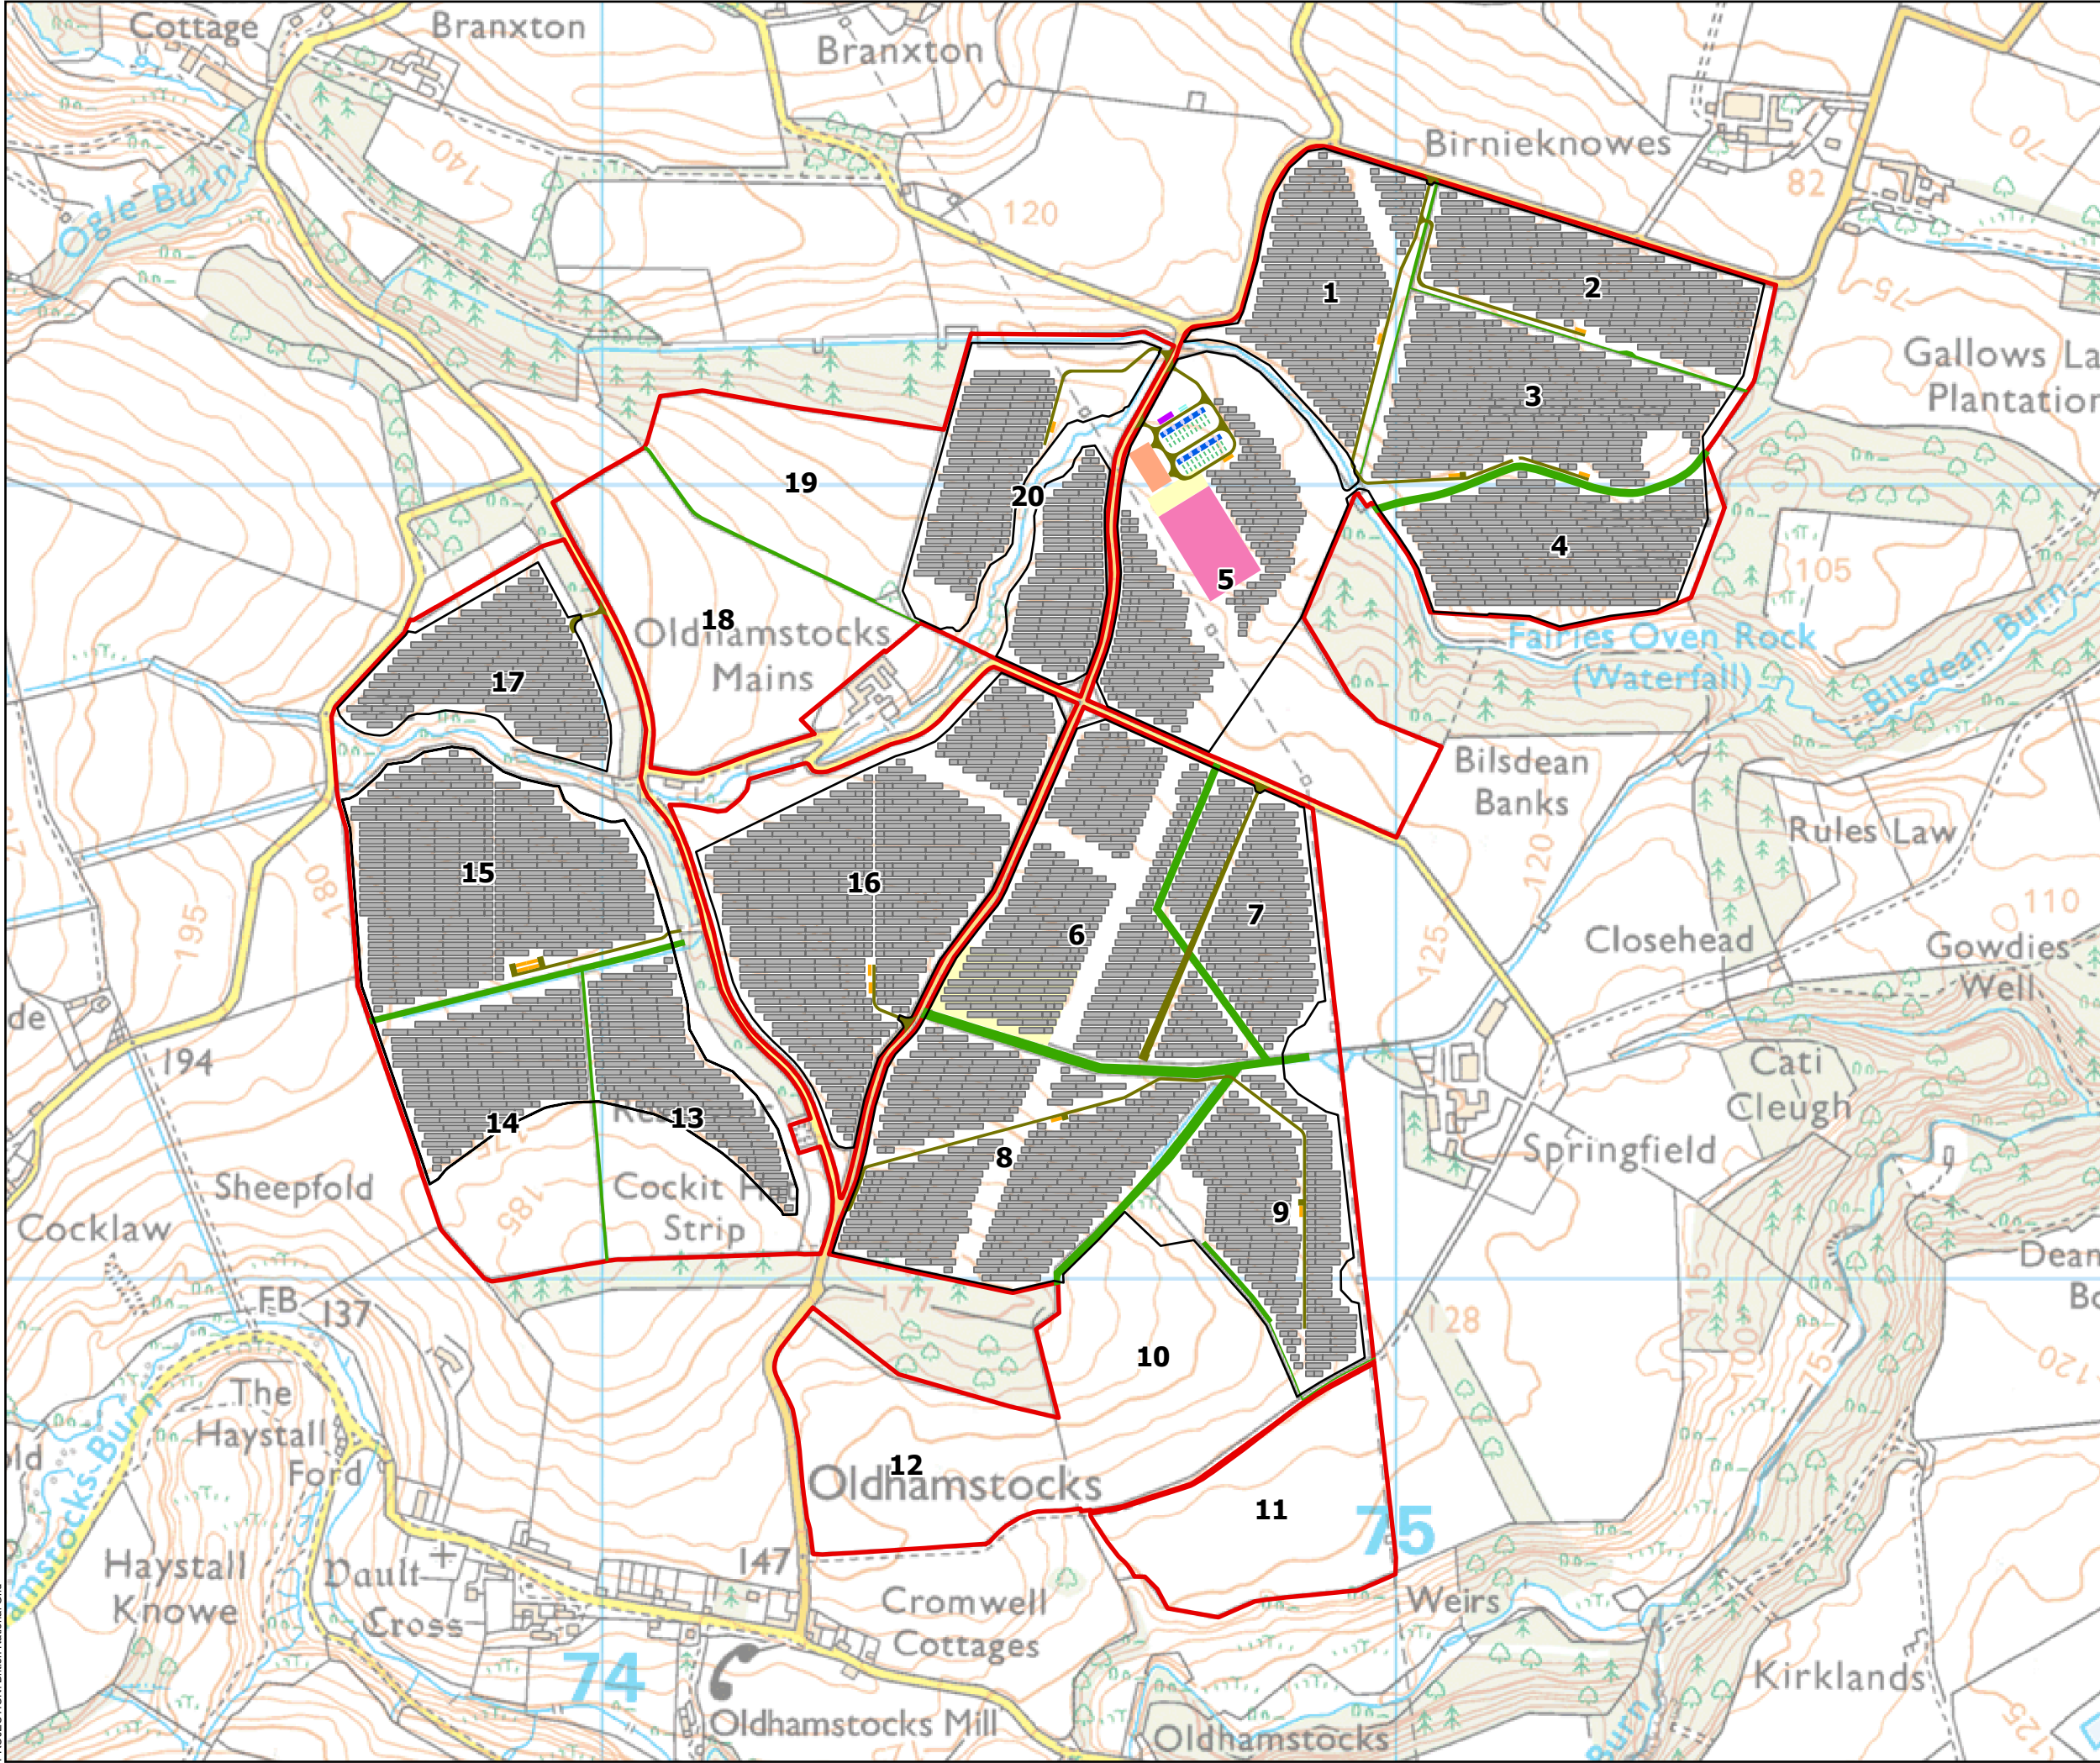

- Site Boundary
- Site Infrastructure
- BESS
- Temporary Construction Compound
- OM Building
- TSO Substation
- Customer Substation
- PV Module
- Transformers
- Hedgerow
- Internal Access Track
- Power Conversion
- Storage Container
- Tesla Megapack
- Fence

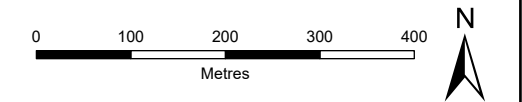

SCALE: See Scale Bar	VERSION: A01
SIZE: A3	DRAWN: JS
PROJECT: 0733745	CHECKED: JH
DATE: 5/28/2025	APPROVED: RO

Springfield Solar Farm and BESS
Figure 2.1d
Final Application Layout (May 2025)

